



1) PRE-WIRE INTERSECTION LIGHTS FOR STROBES

DRAWN BY:	JRM
DATE:	01-01-06
Drawing is representative only - Dimensions shown are approximate and may vary from the completed vehicle DO NOT scale this drawing!	

REVISIONS
1/14/08 MRY

 


DRAWING TITLE:	STREETSIDE EXTERIOR VIEW - 72" H.R.
TYPE/MODEL/CHASSIS:	TYPE III - 164 COMMANDO - FORD E450
DEALER / CUSTOMER:	STOCK
UNIT NUMBER:	4402
PRINT NUMBER:	T3-164CMDO-004

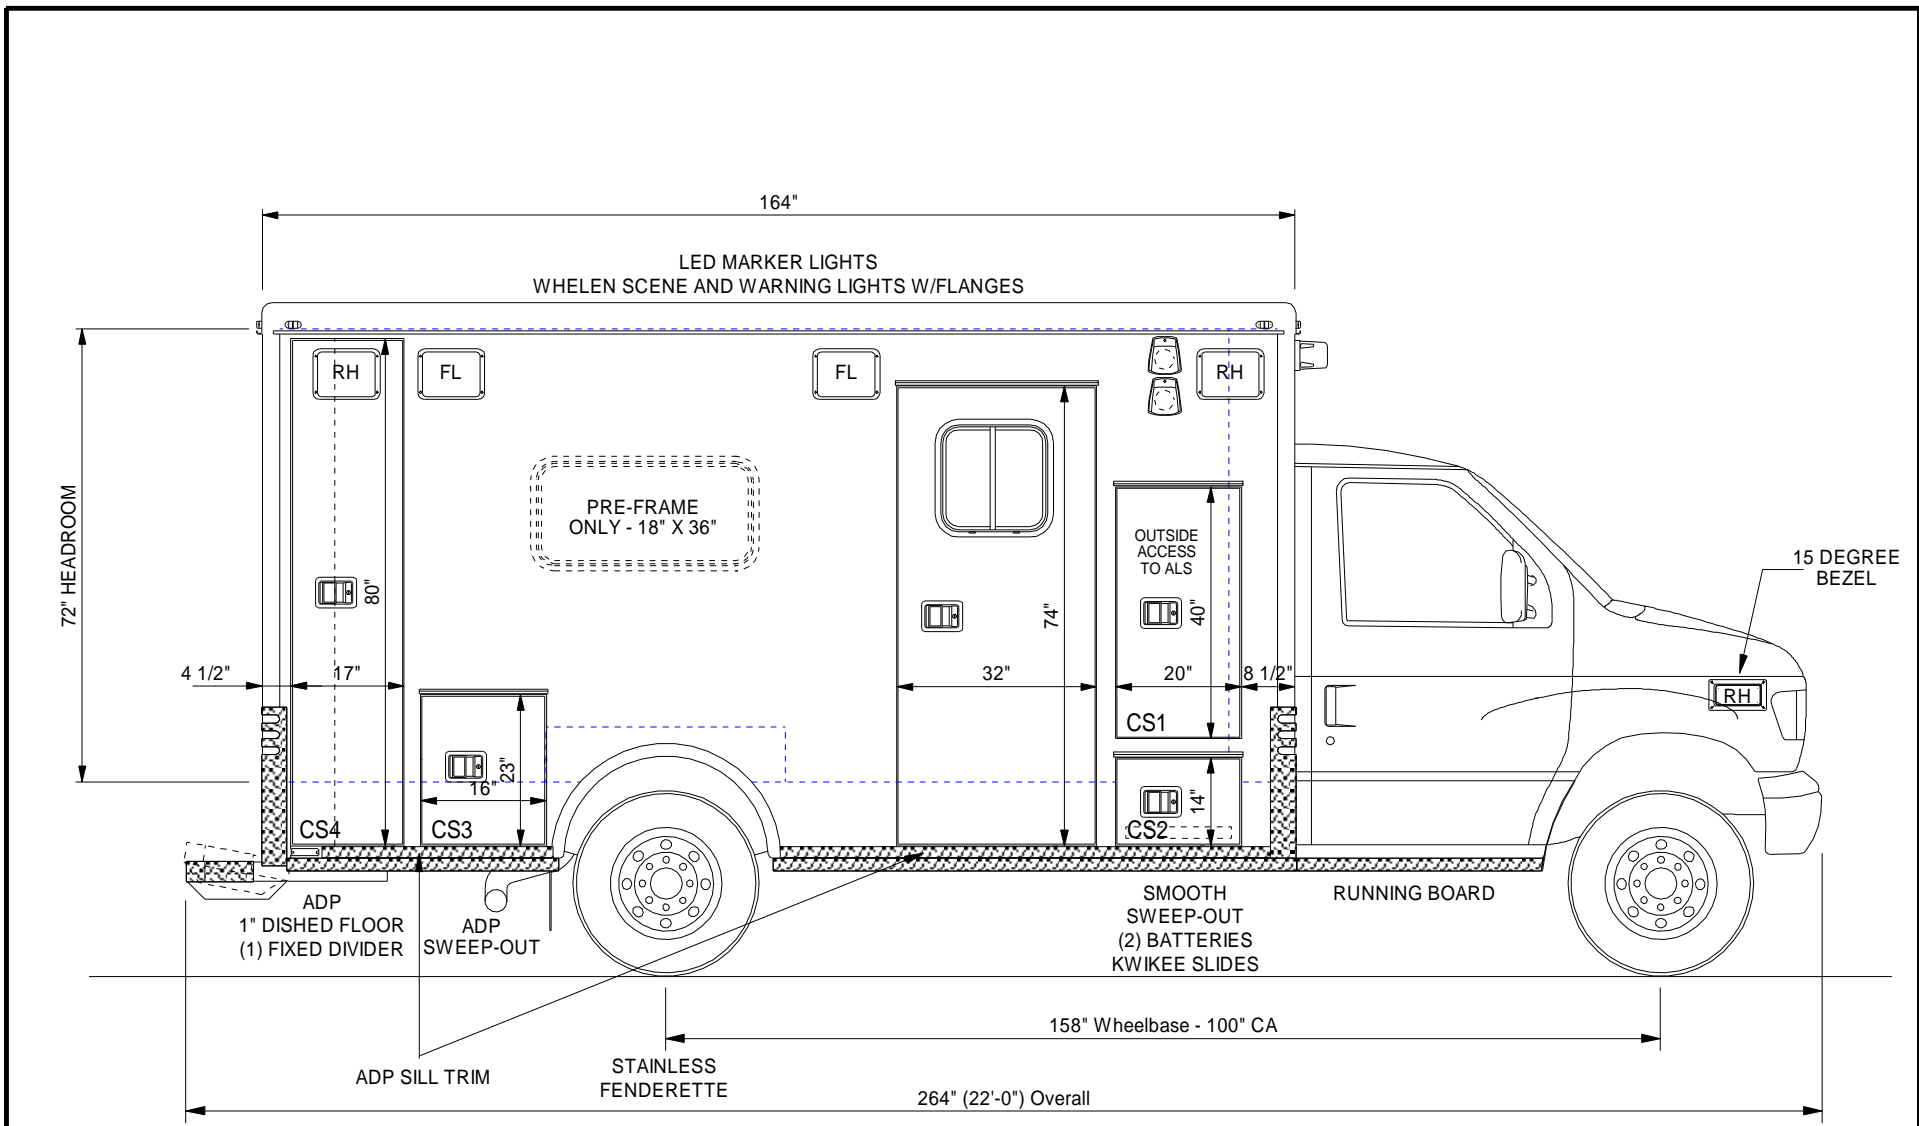

1) PRE-WIRE INTERSECTION LIGHTS FOR STROBES


DRAWN BY: JRM
DATE: 01-01-06

REVISIONS

 


DRAWING TITLE: CURBSIDE EXTERIOR VIEW - 72" HR.
TYPE/MODEL/CHASSIS: TYPE III - 164 COMMANDO - FORD E450
DEALER / CUSTOMER: STOCK
UNIT NUMBER: 4402 PRINT NUMBER: T3-164CMDO-003

Drawing is representative only - Dimensions shown are approximate and may vary from the completed vehicle DO NOT scale this drawing!

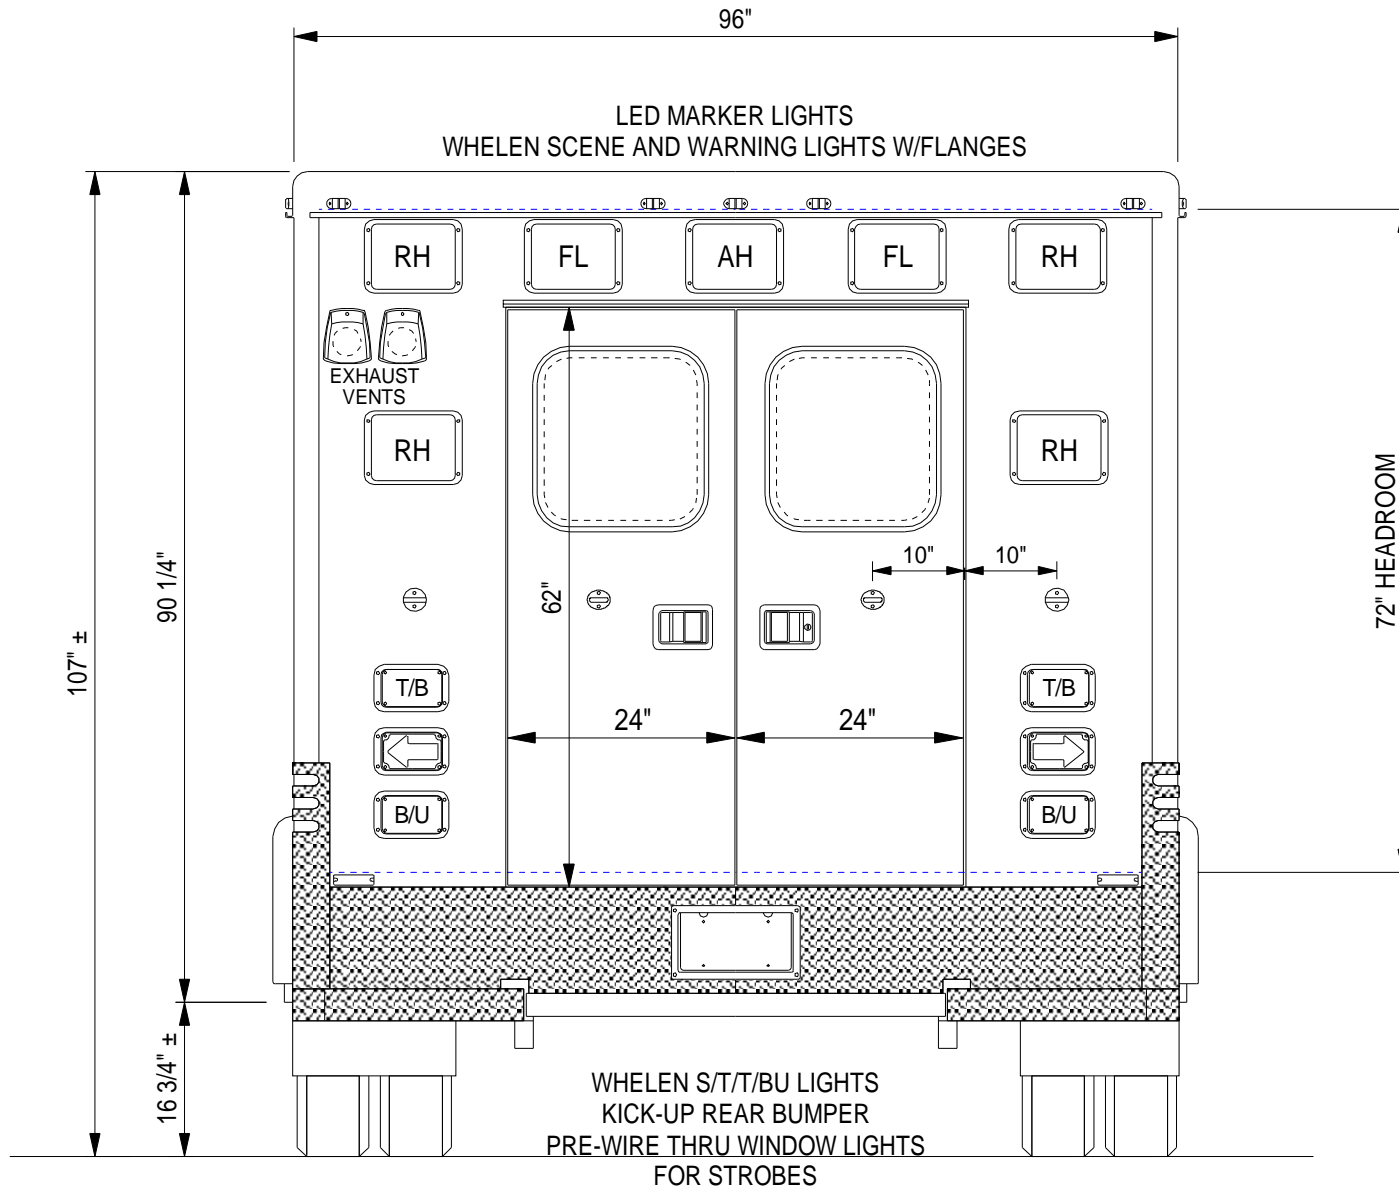


DRAWN BY: JRM
DATE: 01-01-06

REVISIONS

 

DRAWING TITLE: REAR EXTERIOR VIEW - 72" H.R.
TYPE/MODEL/CHASSIS: TYPE III - 164 COMMANDO - FORD E450
DEALER / CUSTOMER: STOCK
UNIT NUMBER: 4402 **PRINT NUMBER:** T3-164CMDO-002


Drawing is representative only - Dimensions shown are approximate and may vary from the completed vehicle DO NOT scale this drawing!

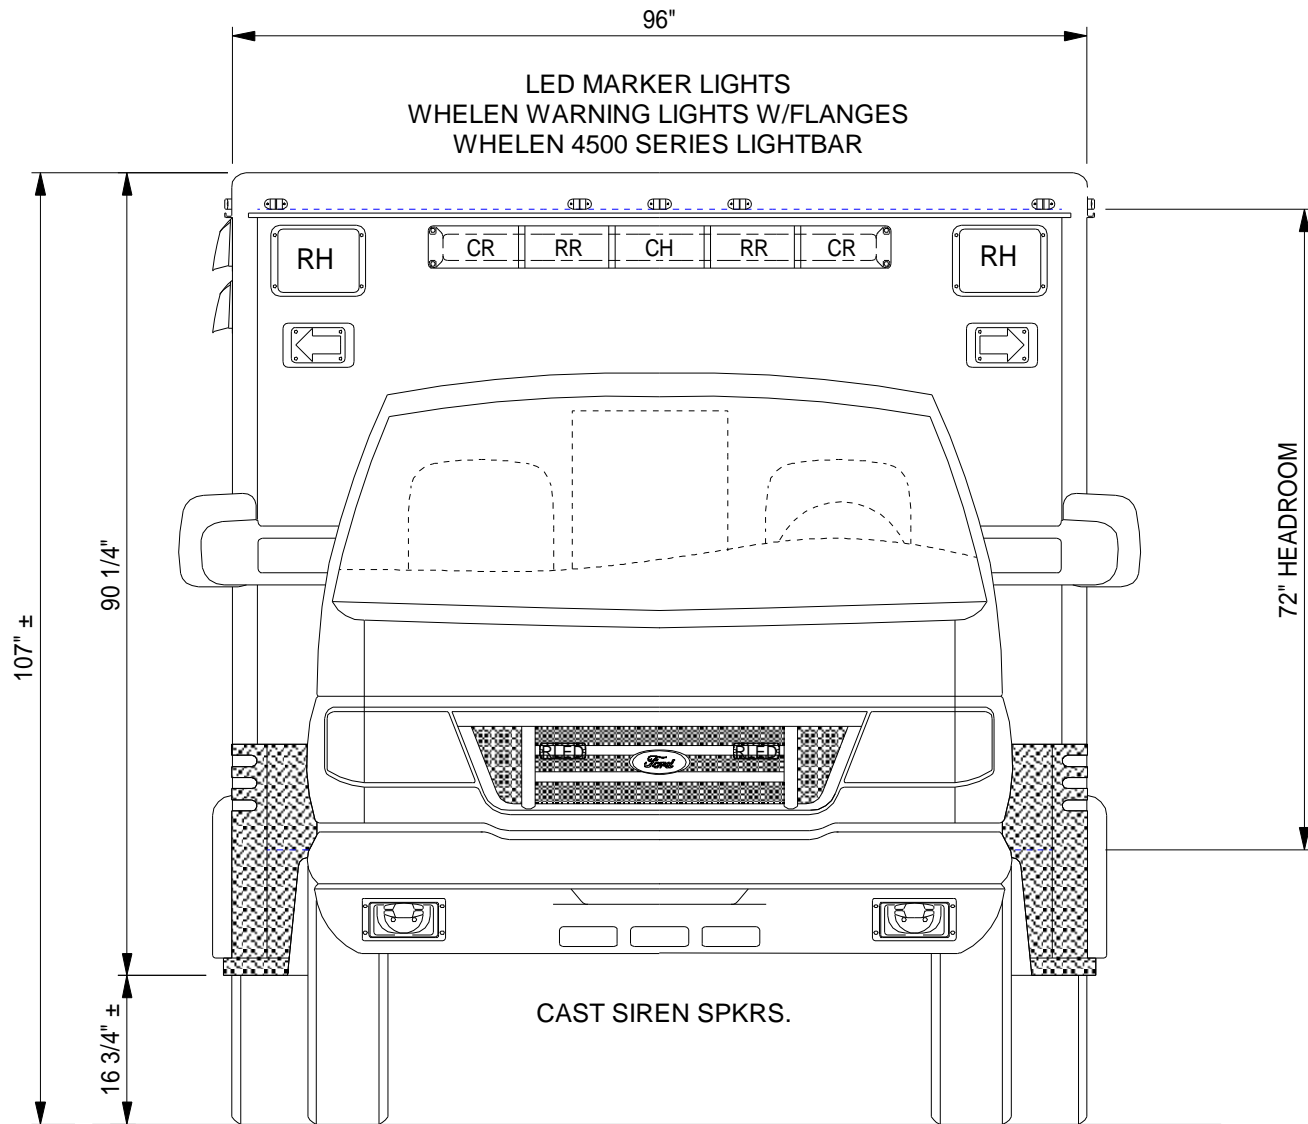


DRAWN BY: JRM
DATE: 01-01-06

Drawing is representative only - Dimensions shown are approximate and may vary from the completed vehicle. DO NOT scale this drawing!

REVISIONS

 

DRAWING TITLE:	FRONT EXTERIOR VIEW - 72" H.R.		
TYPE/MODEL/CHASSIS:	TYPE III - 164 COMMANDO - FORD E450		
DEALER / CUSTOMER:	STOCK		
UNIT NUMBER:	4402	PRINT NUMBER:	T3-164CMDO-001

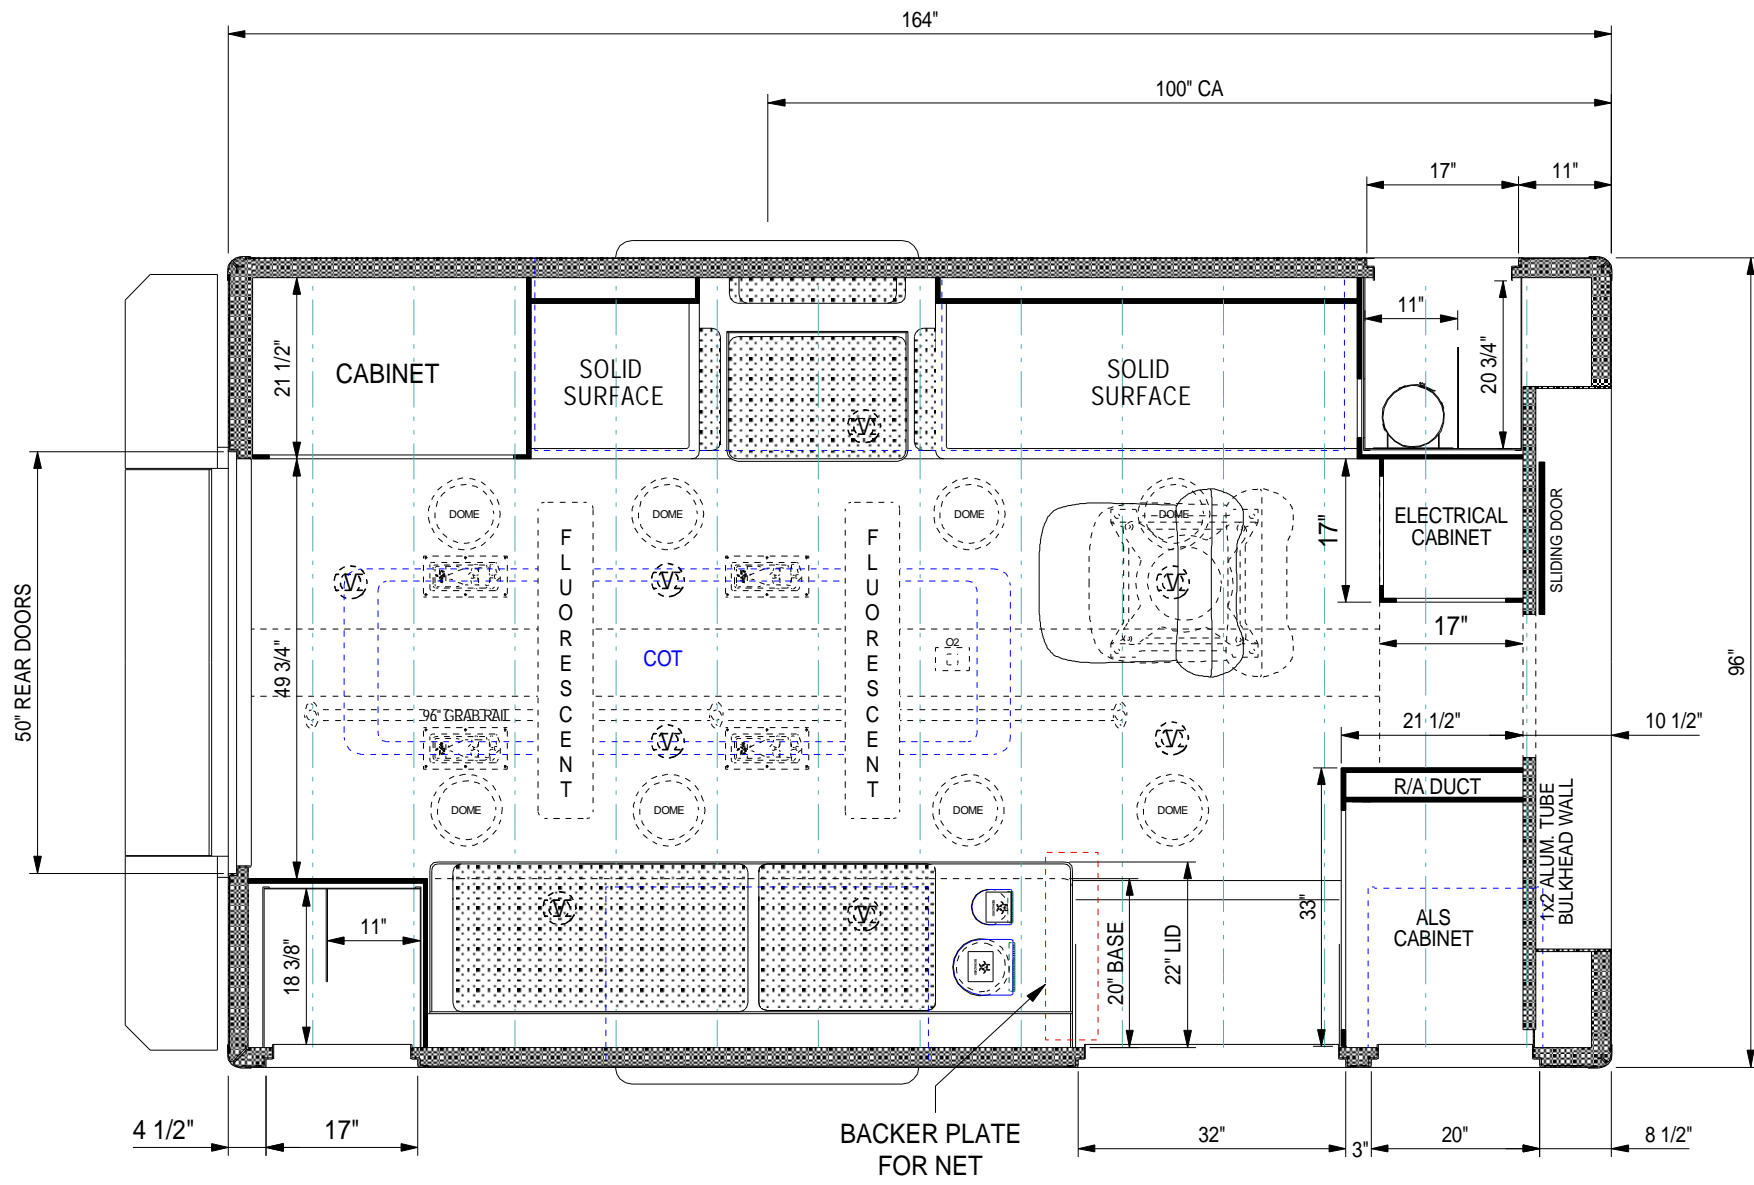


DRAWN BY: JRM
DATE: 01-01-06

Drawing is representative only - Dimensions shown are approximate and may vary from the completed vehicle. DO NOT scale this drawing!


REVISIONS
 1/23/08 MRY




DRAWING TITLE: FLOOR PLAN
TYPE/MODEL/CHASSIS: TYPE III - 164 COMMANDO
DEALER / CUSTOMER: STOCK
UNIT NUMBER: 4402 **PRINT NUMBER:** T3-164CMDO-009

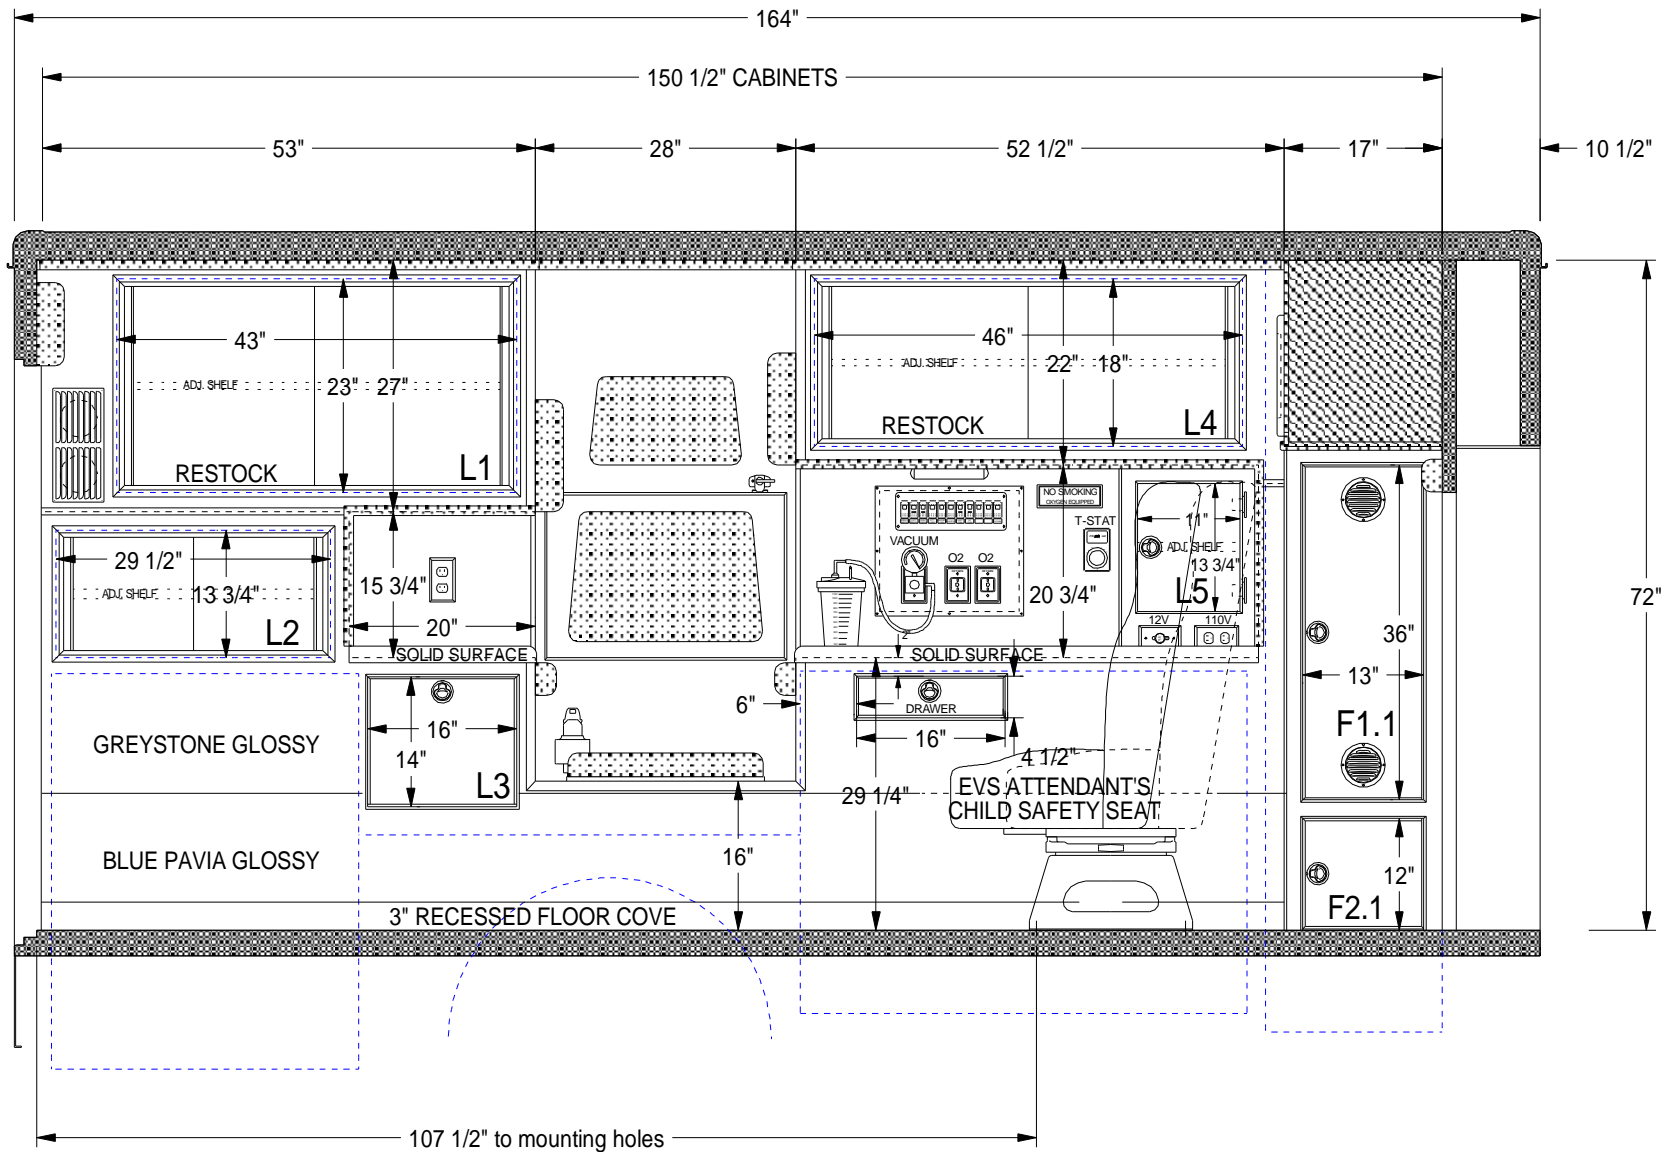

DRAWN BY:	JRM	REVISIONS
DATE:	01-01-06	1/23/08 MRY
Drawing is representative only - Dimensions shown are approximate and may vary from the completed vehicle DO NOT scale this drawing!		

 


DRAWING TITLE:	STREETSIDE INTERIOR VIEW - 72" H.R.		
MODEL/TYPE/CHASSIS:	TYPE III - 164 COMMANDO		
DEALER / CUSTOMER:	STOCK		
UNIT NUMBER:	4402	PRINT NUMBER:	T3-164CMDO-008

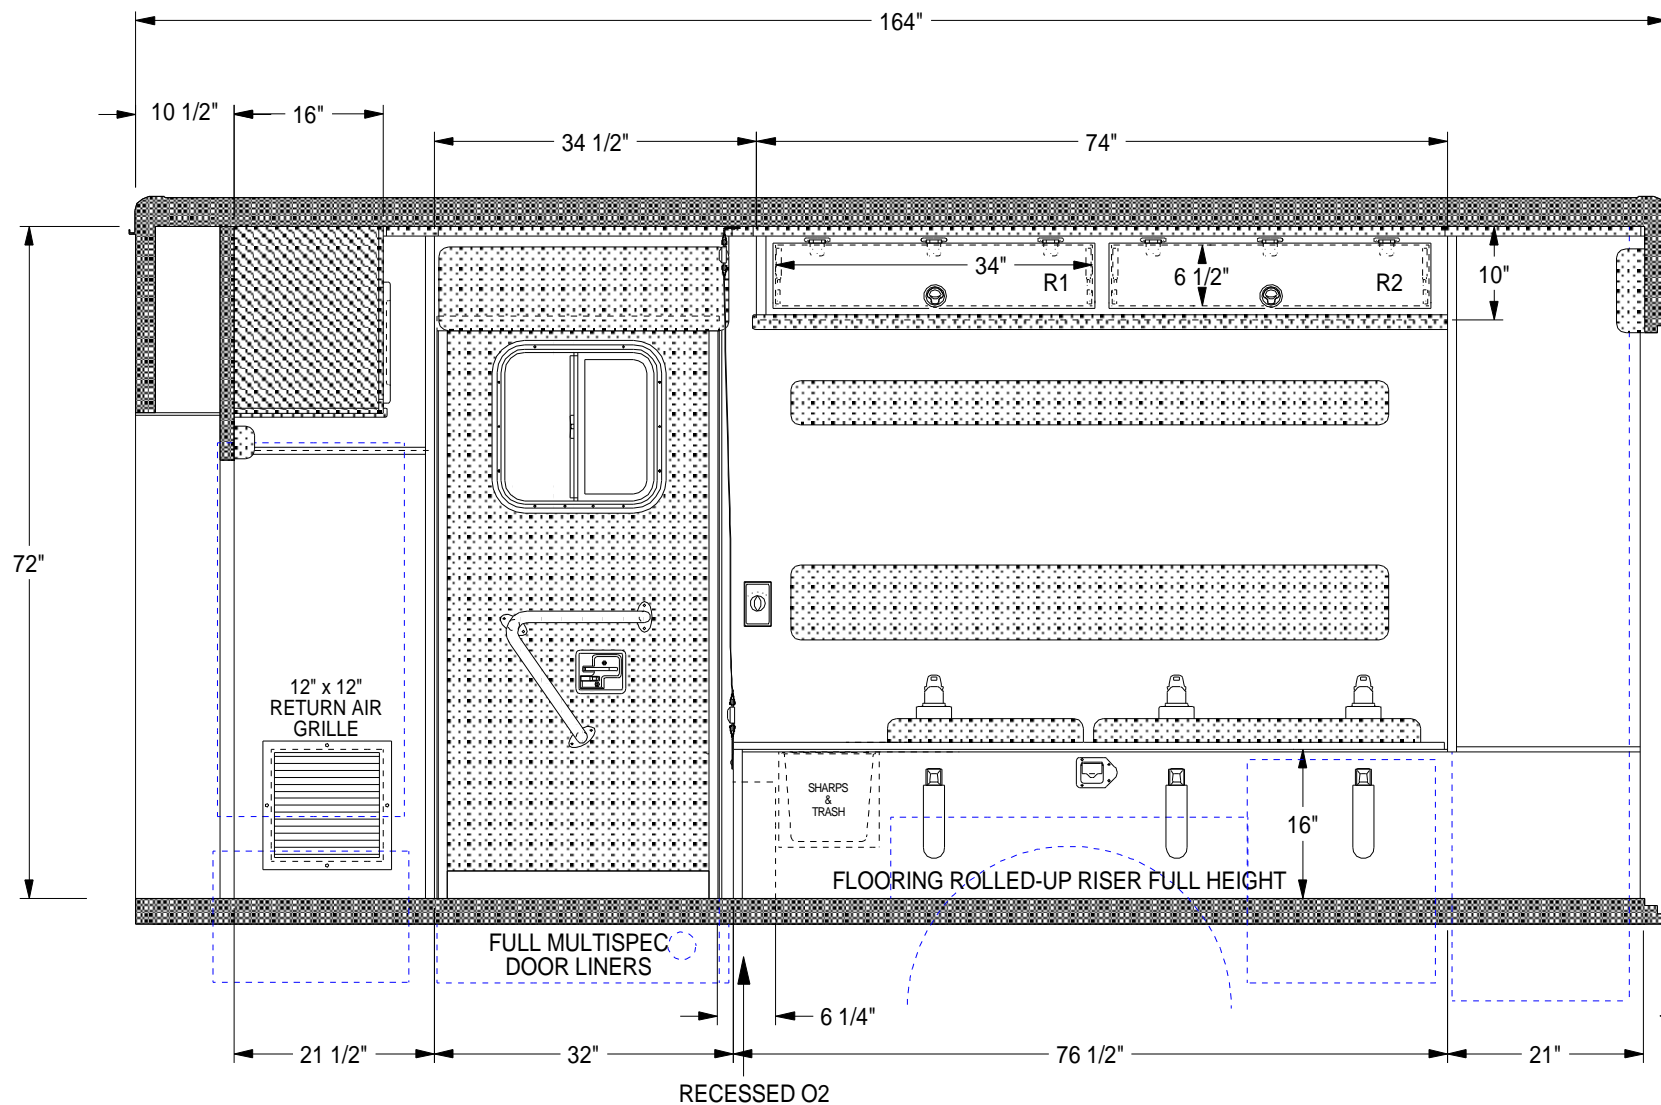

DRAWN BY: JRM
DATE: 01-01-06


REVISIONS

 


DRAWING TITLE: CURBSIDE INTERIOR VIEW - 72" H.R.
MODEL/TYPE/CHASSIS: TYPE III - 164 COMMANDO
DEALER / CUSTOMER: STOCK
UNIT NUMBER: 4402

PRINT NUMBER: T3-164CMDO-007

Drawing is representative only - Dimensions shown are approximate and may vary from the completed vehicle DO NOT scale this drawing!

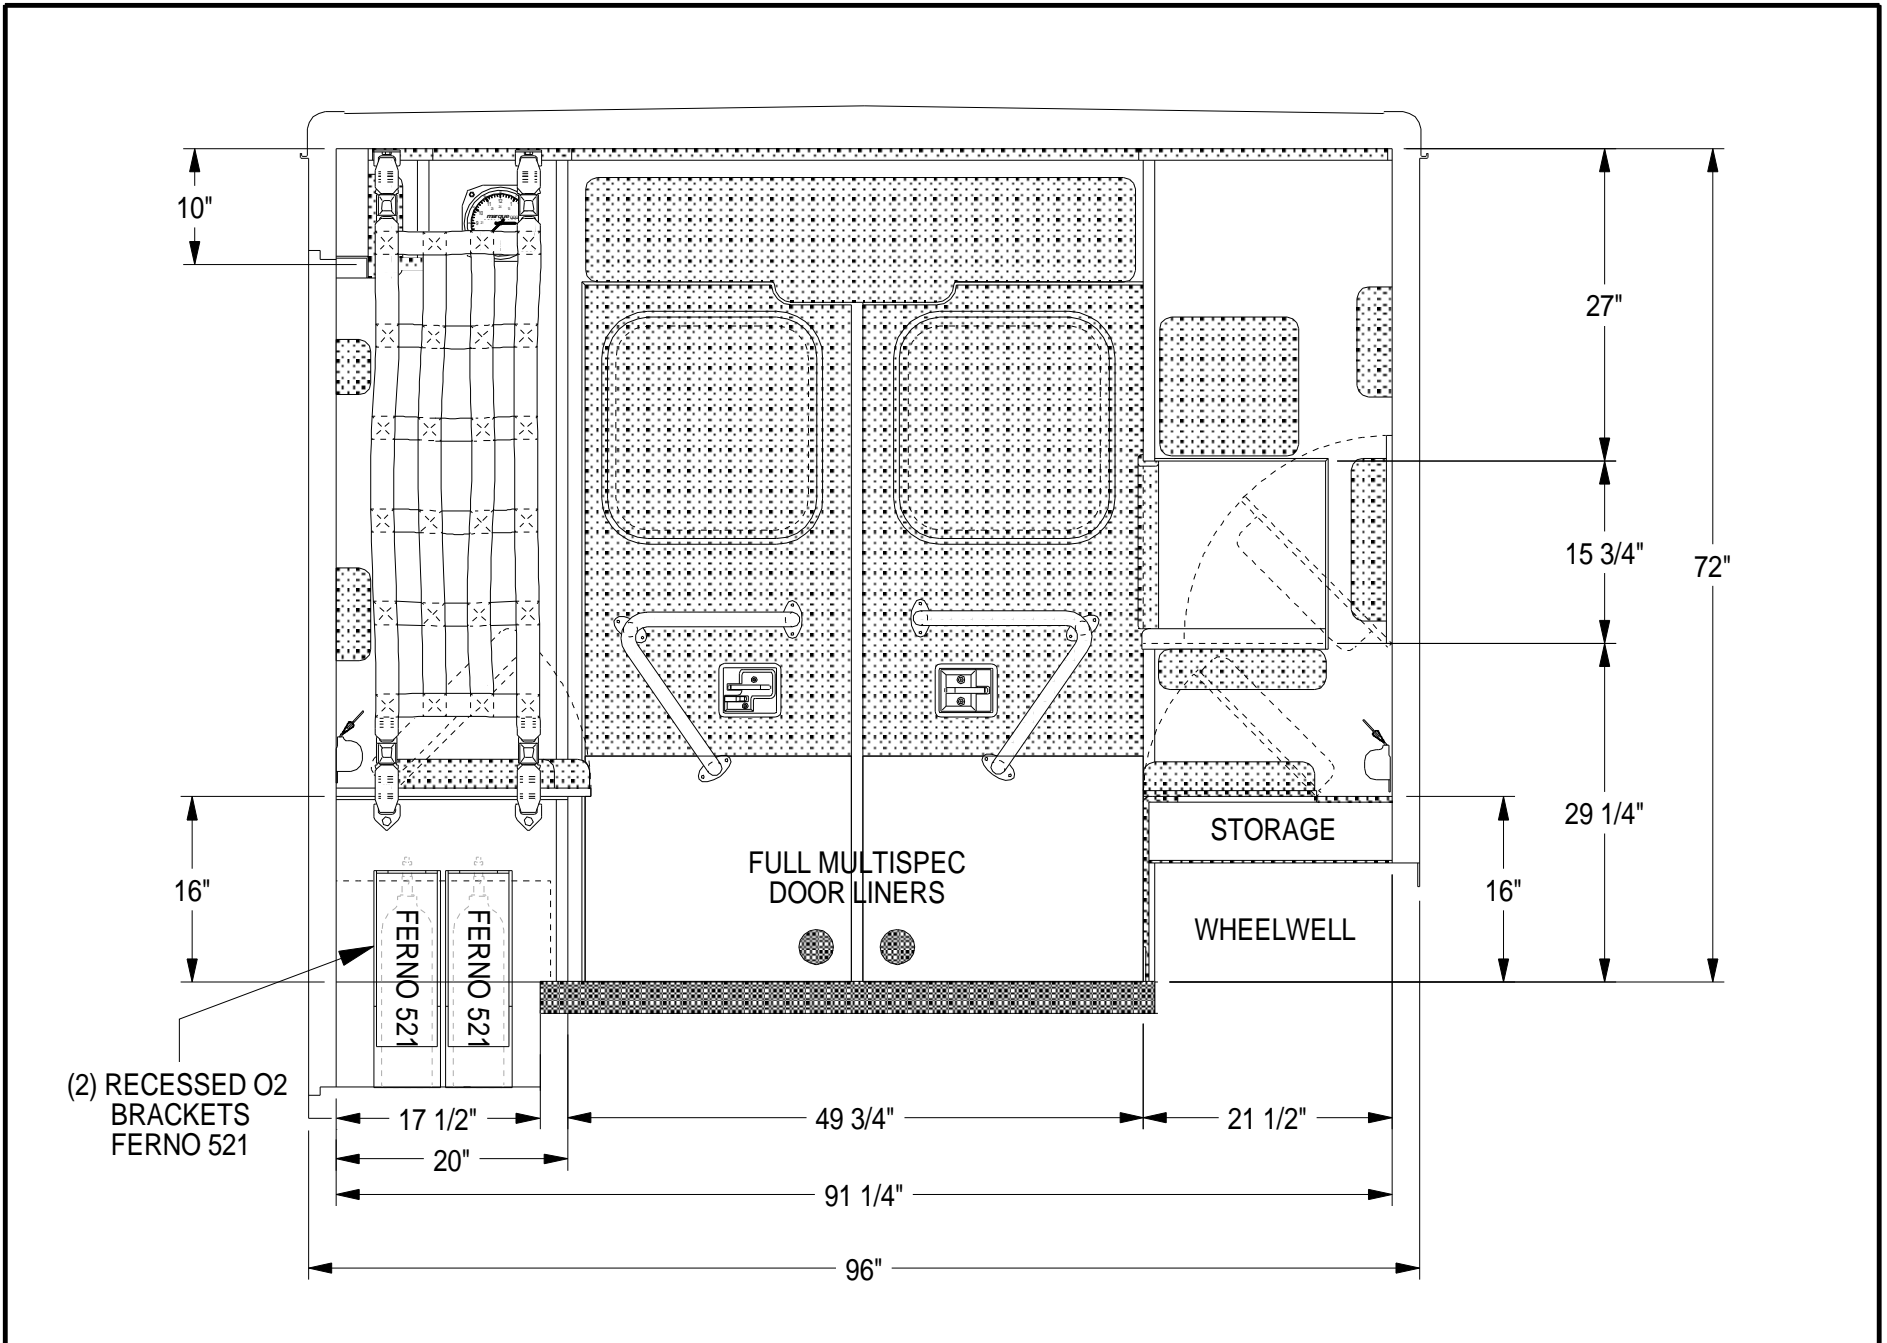

DRAWN BY: JRM	REVISIONS	MARQUE ~ ~ ~ <i>ambulances</i>	DRAWING TITLE: REAR INTERIOR VIEW - 72" H.R.
DATE: 01-01-06			MODEL/TYPE/CHASSIS: TYPE III - 164 COMMANDO
<small>Drawing is representative only - Dimensions shown are approximate and may vary from the completed vehicle DO NOT scale this drawing!</small>			DEALER / CUSTOMER: STOCK
			UNIT NUMBER: 4402
			PRINT NUMBER: T3-164CMDO-006

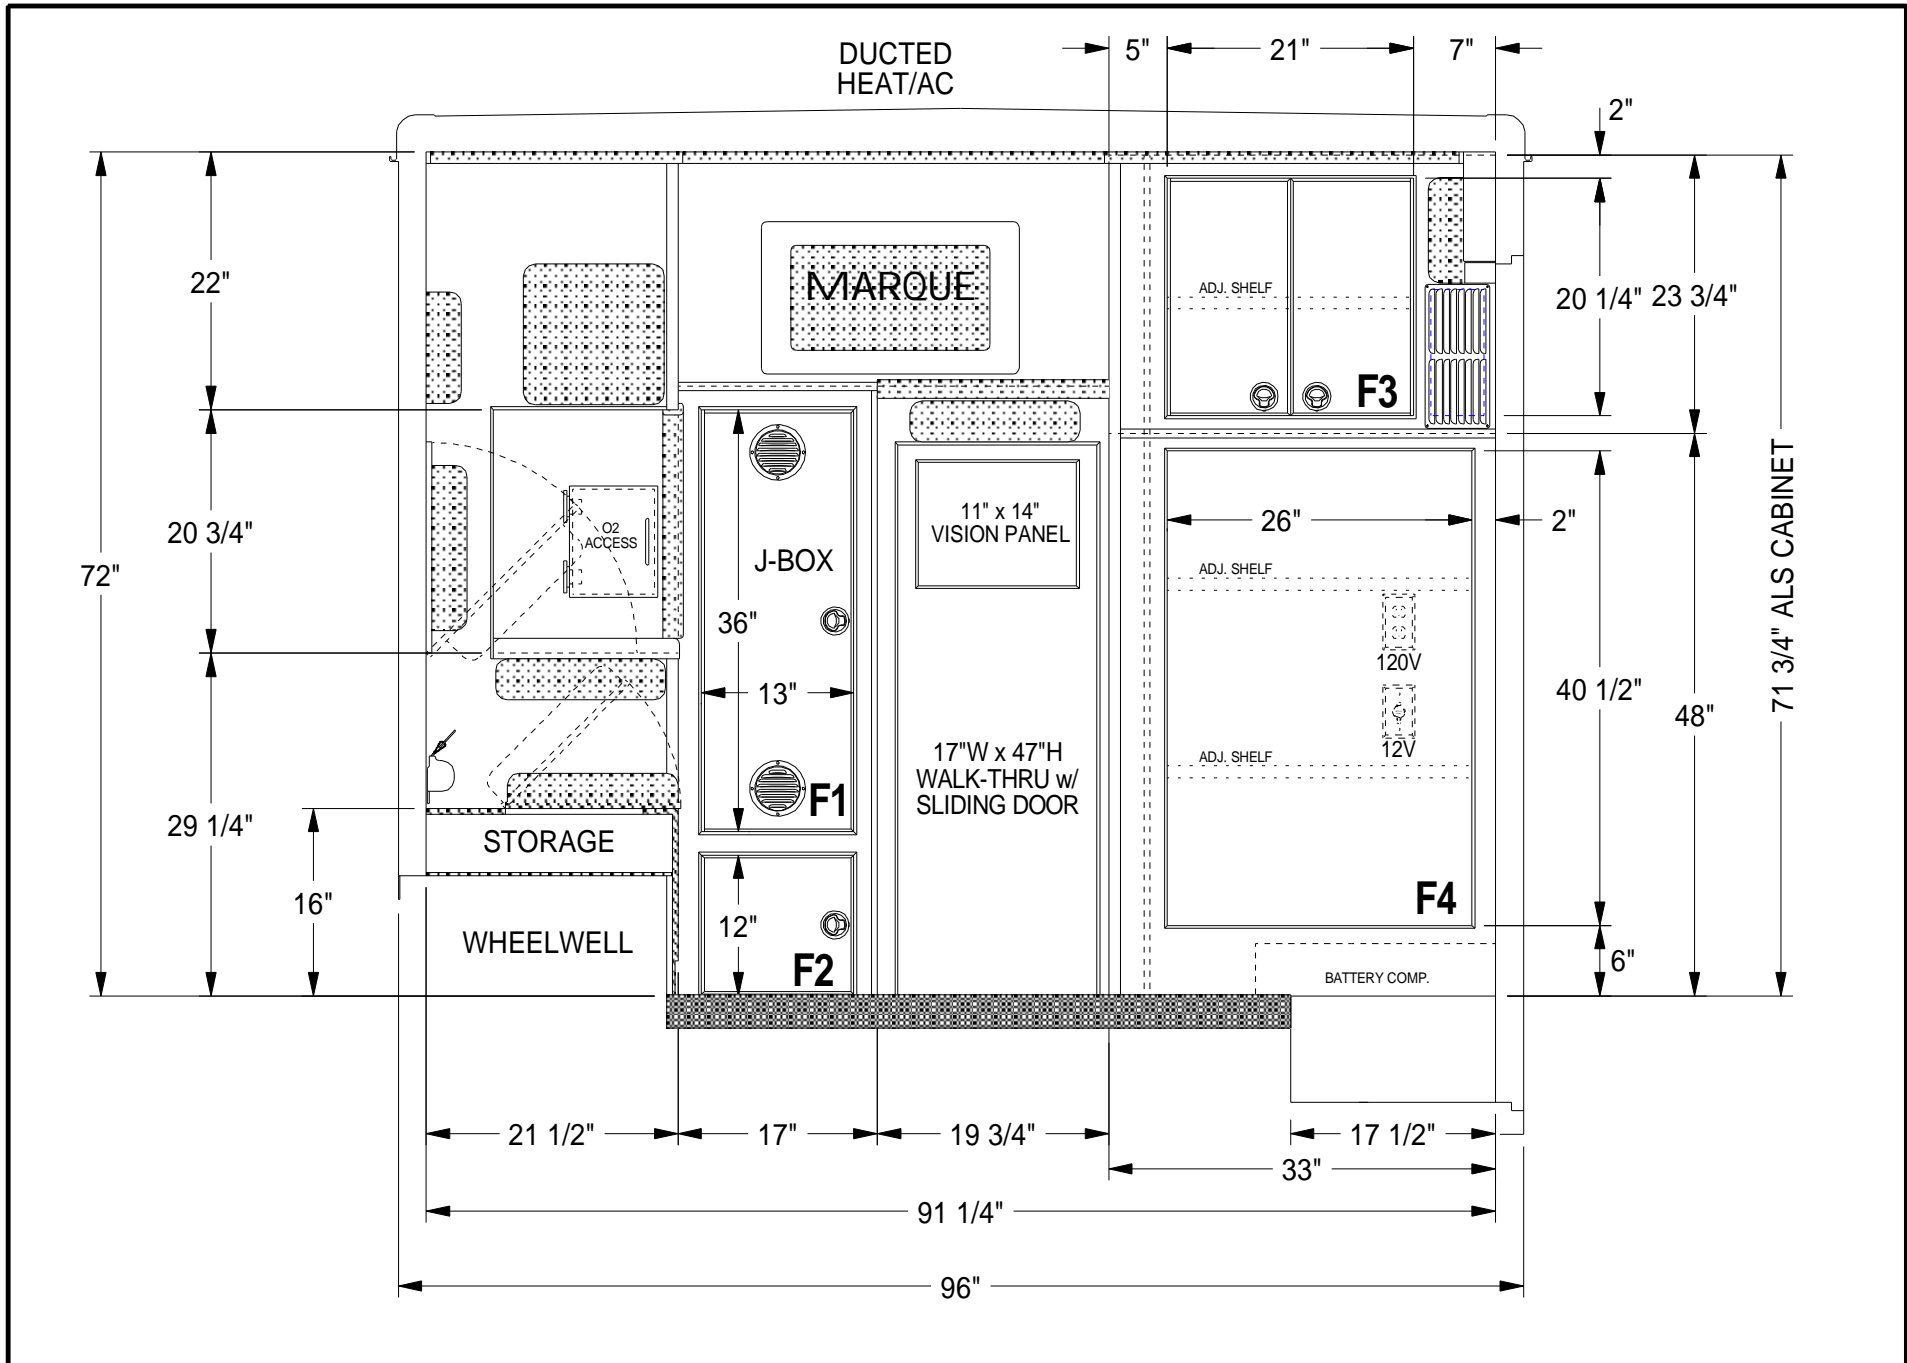

DRAWN BY: JRM	REVISIONS	MARQUE ~ ~ ~ <i>ambulances</i>	DRAWING TITLE: FRONT INTERIOR VIEW - 72" H.R.
DATE: 01-01-06			MODEL/TYPE/CHASSIS: TYPE III - 164 COMMANDO
<small>Drawing is representative only - Dimensions shown are approximate and may vary from the completed vehicle DO NOT scale this drawing!</small>			DEALER / CUSTOMER: STOCK
			UNIT NUMBER: 4402