


NOTE:
 1. LED CABINET LIGHTS
 2. ALUM CABINET W/ ALUM FACADE


DRAWN BY: MRY
 DATE: 01-01-06

Drawing is representative only - Dimensions shown are approximate and may vary from the completed vehicle DO NOT scale this drawing!

REVISIONS

 

DRAWING TITLE: STREETSIDE INTERIOR VIEW - 74" H.R.
 MODEL/TYPE/CHASSIS: TYPE III - 164 COMMANDO
 DEALER / CUSTOMER: RELIABLE - DEMO
 UNIT NUMBER: 4403 PRINT NUMBER: T3-164CMD0-008

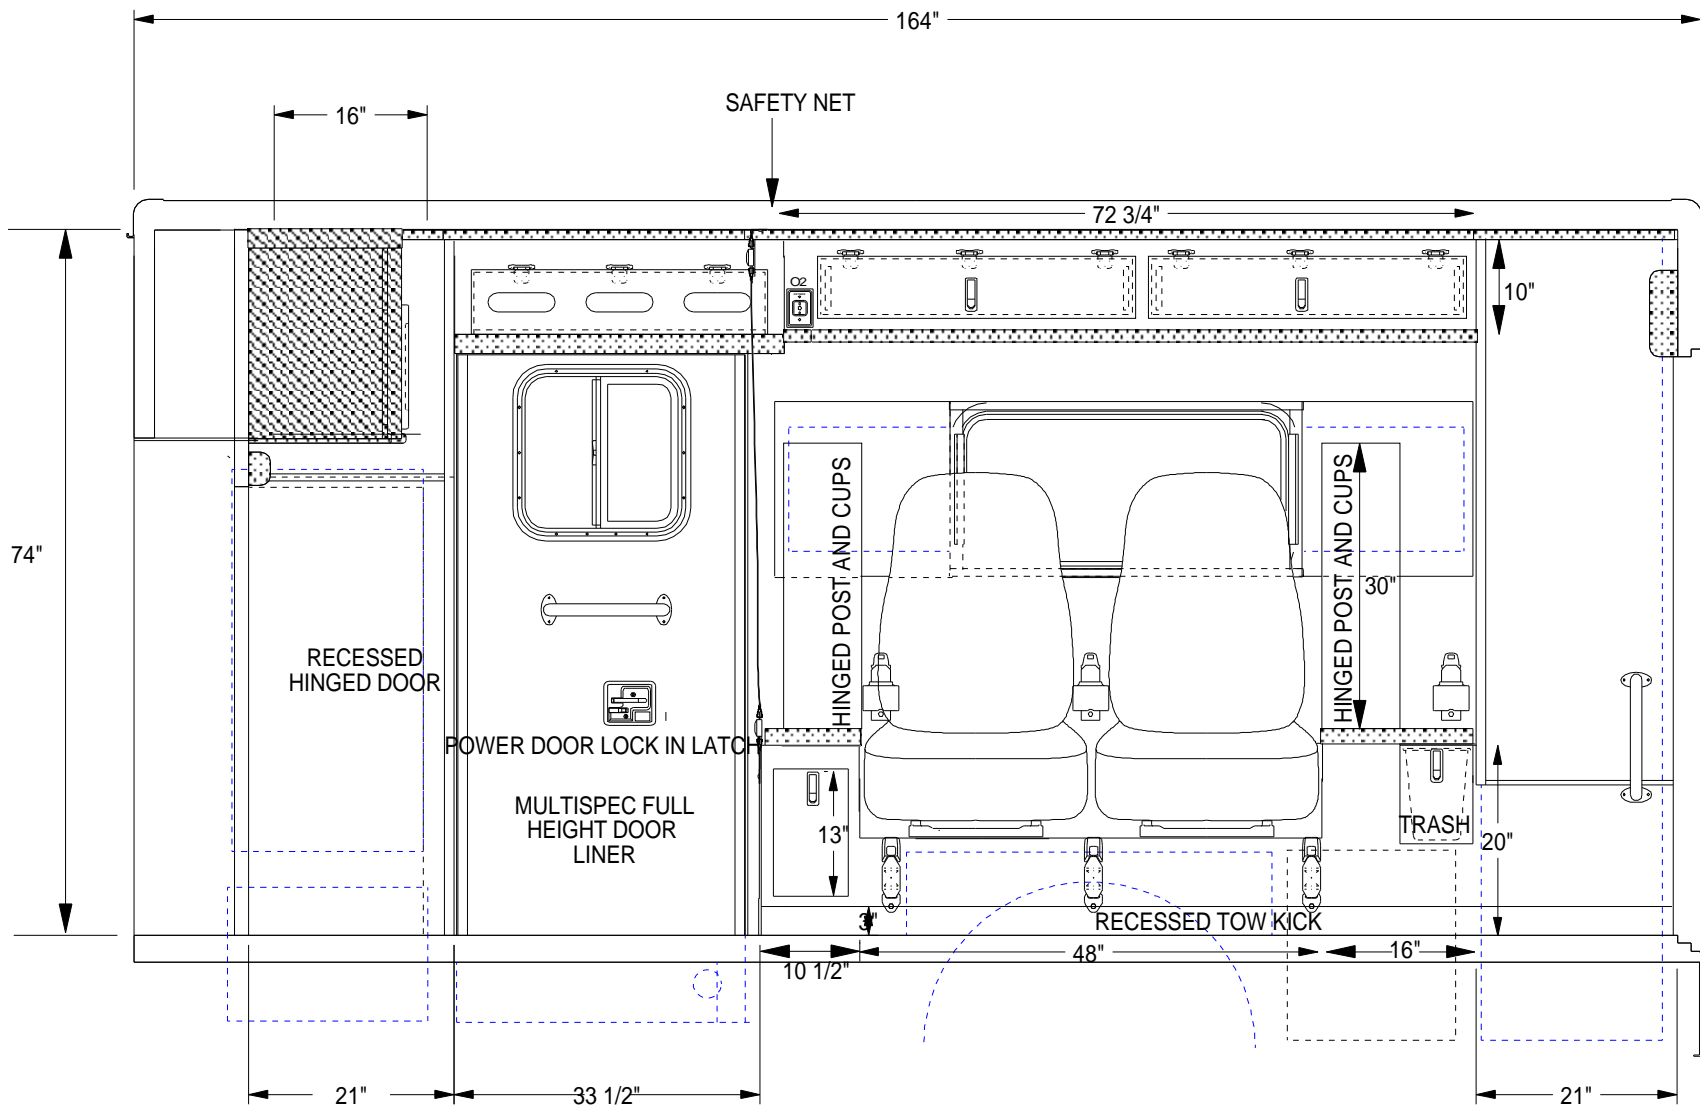

- NOTE:
1. LED CABINET LIGHTS
 2. ALUM CABINET W/ ALUM FACADE


DRAWN BY: MRY
 DATE: 01-01-06

REVISIONS



DRAWING TITLE: CURBSIDE INTERIOR VIEW - 74" H.R.
 MODEL/TYPE/CHASSIS: TYPE III - 164 COMMANDO
 DEALER / CUSTOMER: RELIABLE - DEMO
 UNIT NUMBER: 4403 PRINT NUMBER: T3-164CMD0-007

Drawing is representative only - Dimensions shown are approximate and may vary from the completed vehicle DO NOT scale this drawing!

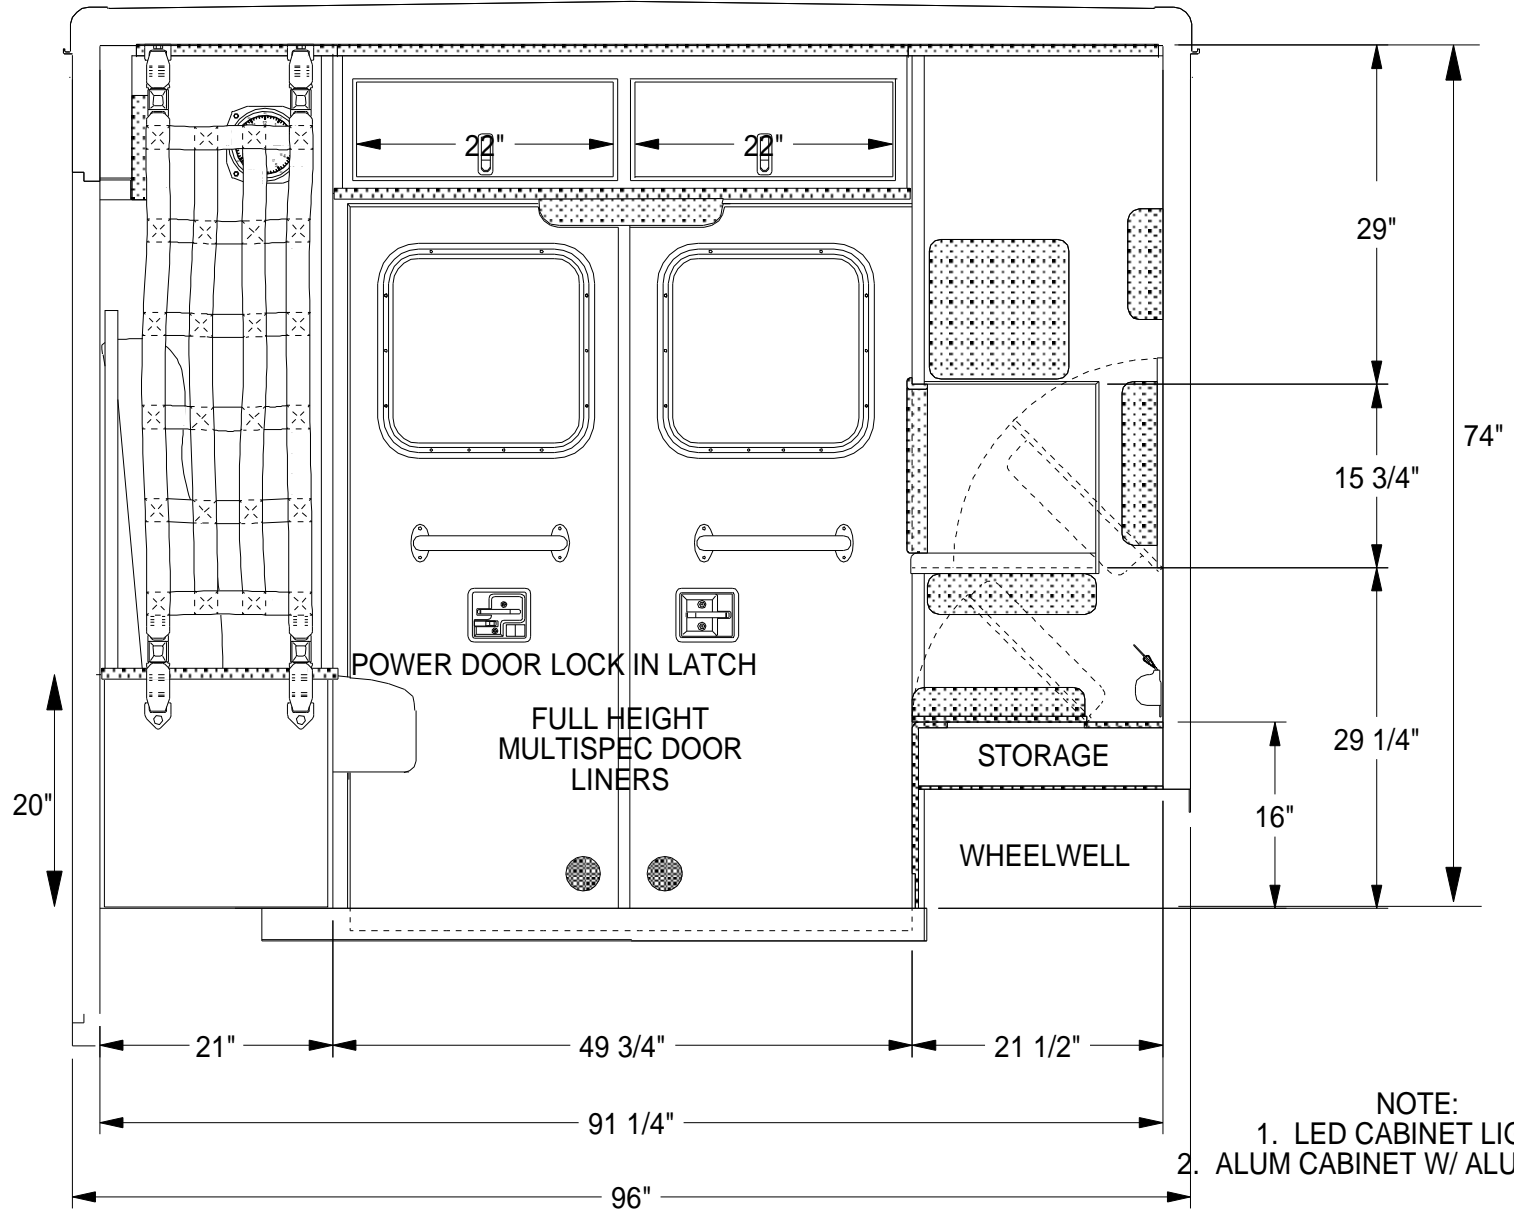


NOTE:
 1. LED CABINET LIGHTS
 2. ALUM CABINET W/ ALUM FACADE


DRAWN BY: MRY
DATE: 01-01-06

Drawing is representative only - Dimensions shown are approximate and may vary from the completed vehicle DO NOT scale this drawing!

REVISIONS

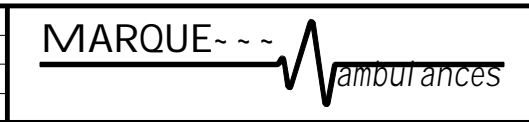


DRAWING TITLE: REAR INTERIOR VIEW - 74" H.R.
MODEL/TYPE/CHASSIS: TYPE III - 164 COMMANDO
DEALER / CUSTOMER: RELIABLE - DEMO
UNIT NUMBER: 4403 **PRINT NUMBER:** T3-164CMD0-006

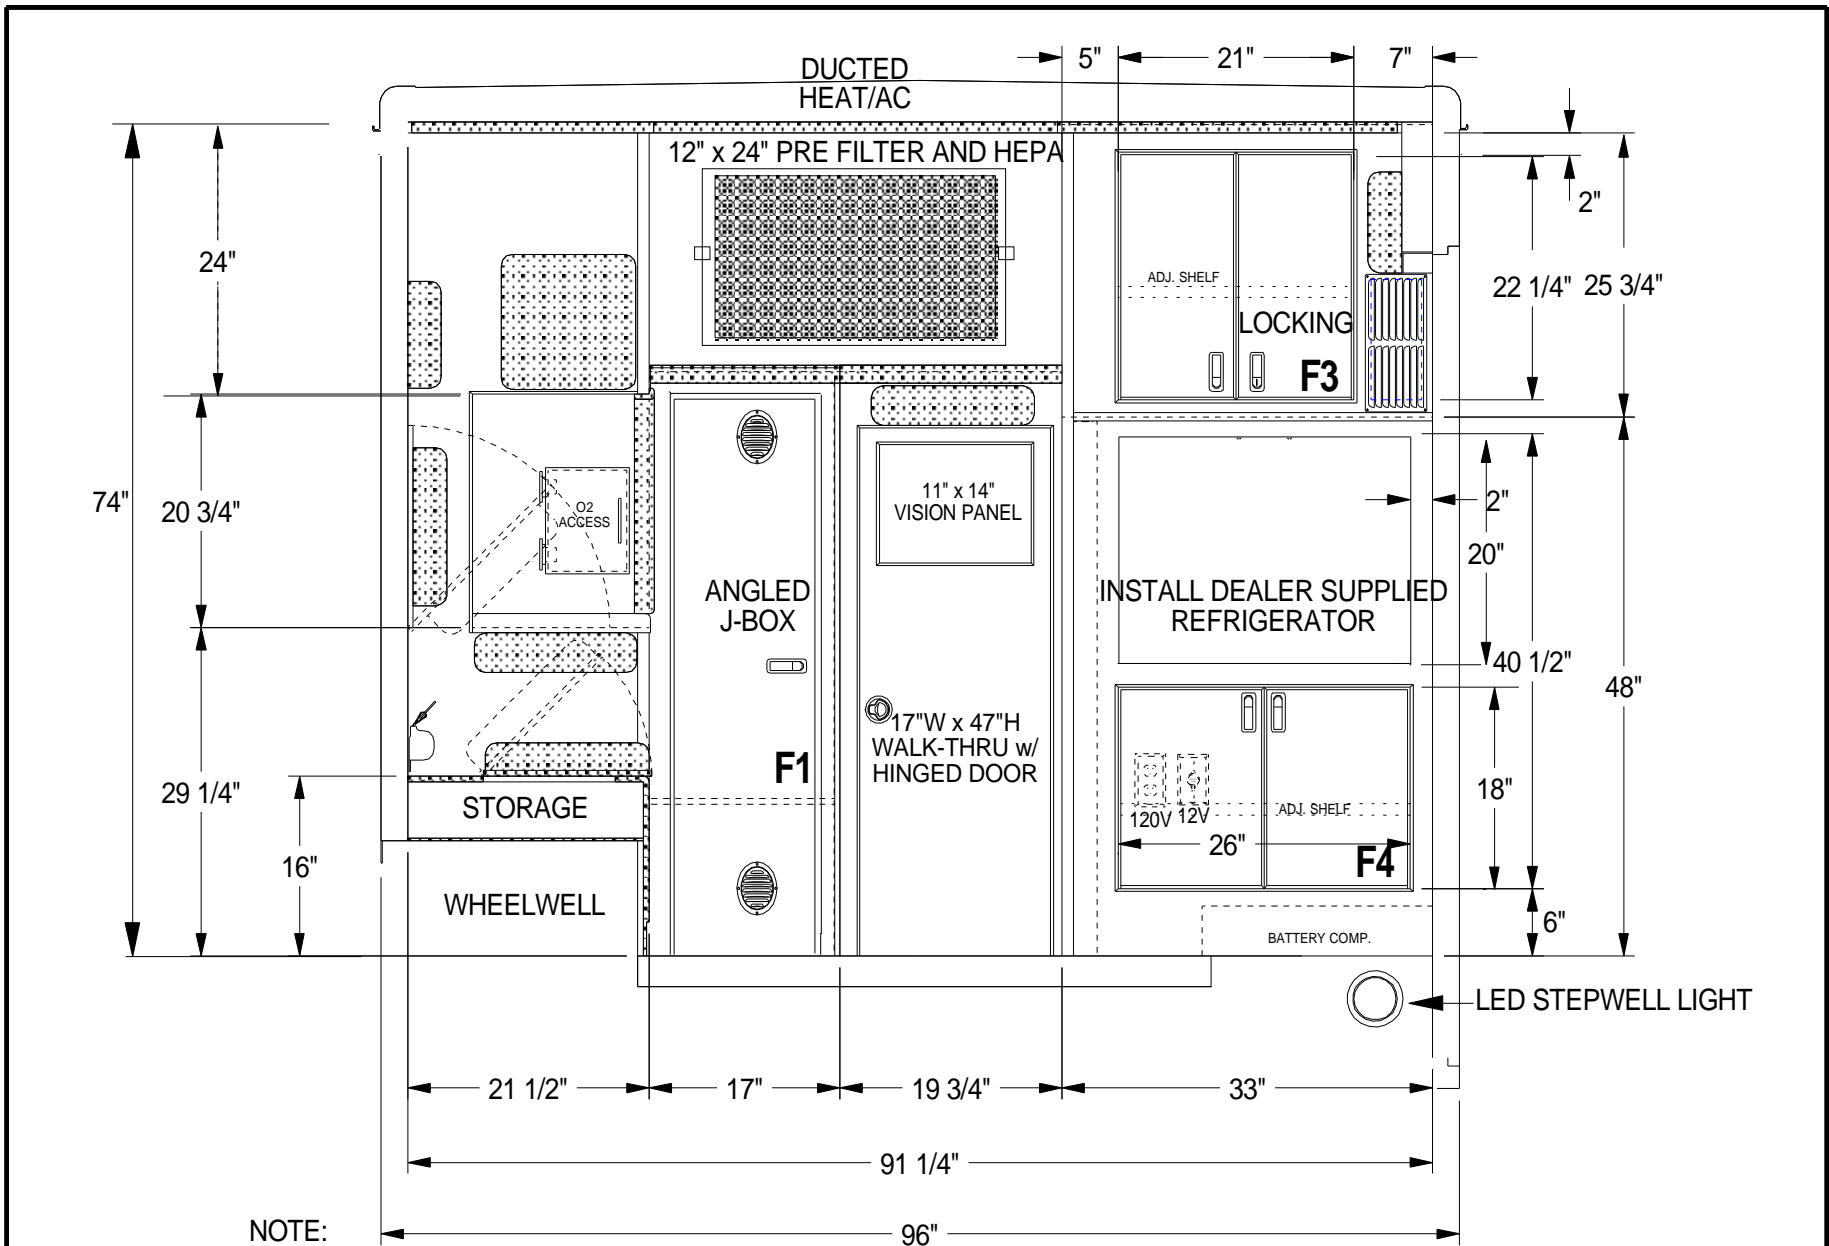


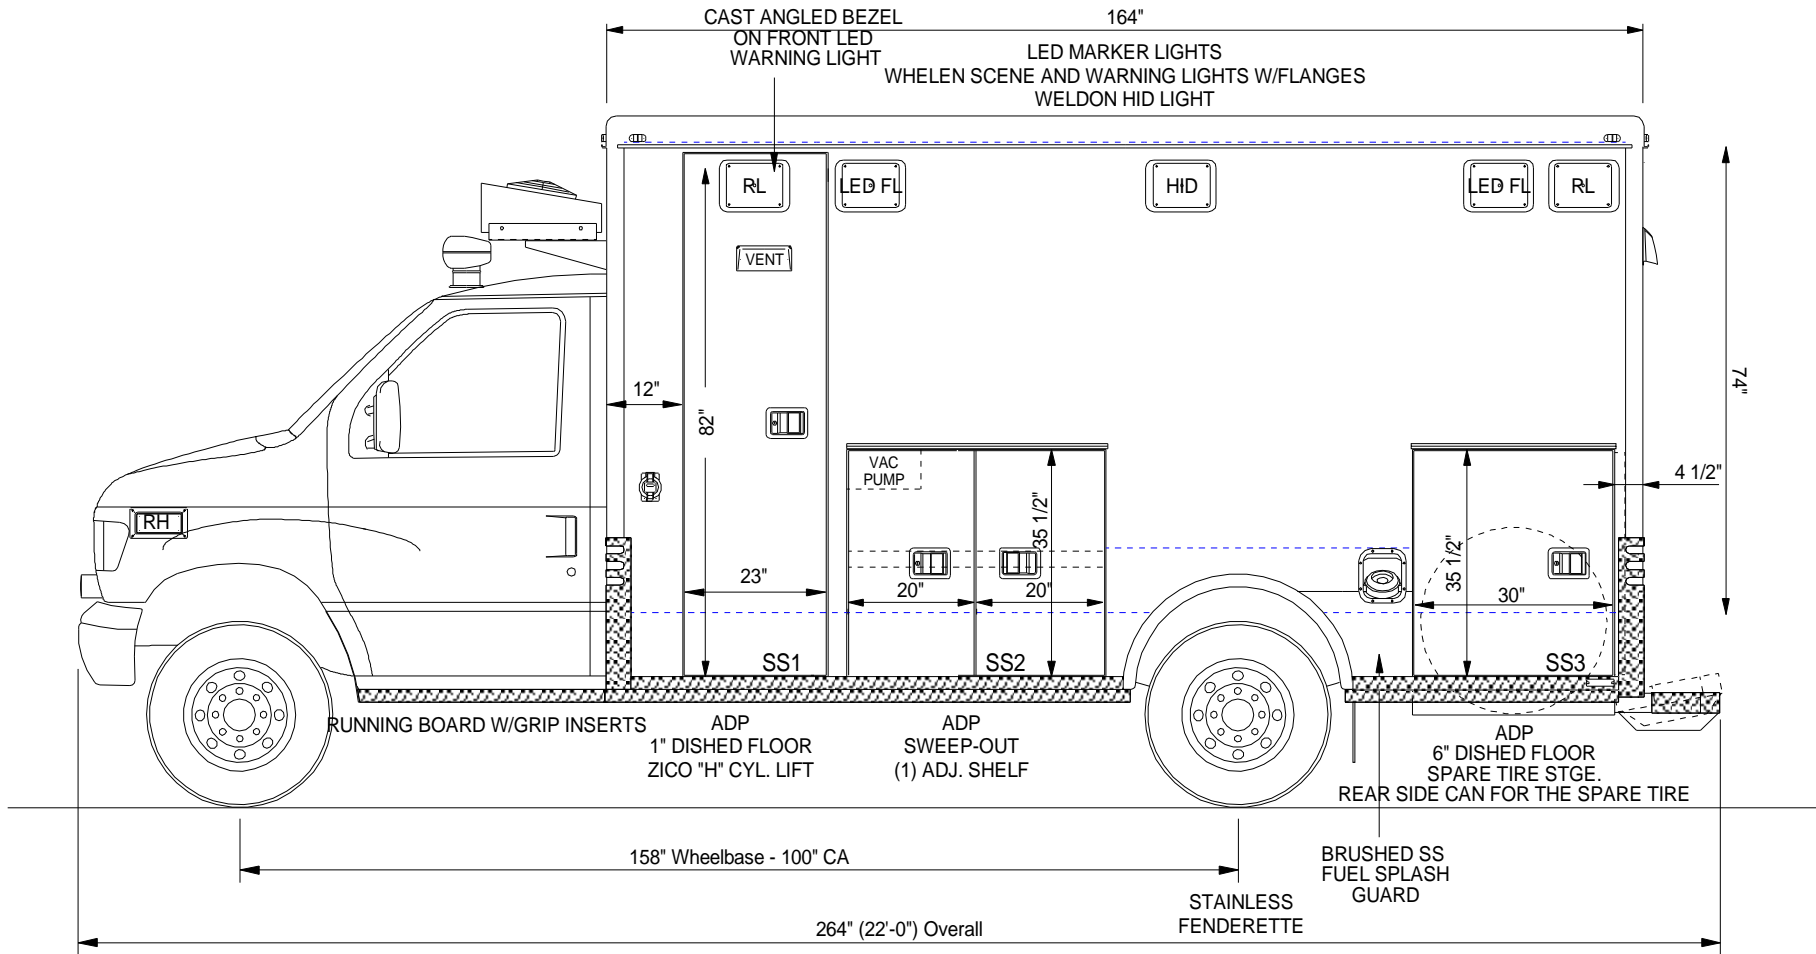
- NOTE:
1. LED CABINET LIGHTS
 2. ALUM CABINET W/ ALUM FACADE

DRAWN BY: MRY	REVISIONS	MARQUE ~ ~ ~ <i>ambulances</i>	DRAWING TITLE: FRONT INTERIOR VIEW - 74" H.R.
DATE: 01-01-06			MODEL/TYPE/CHASSIS: TYPE III - 164 COMMANDO
<small>Drawing is representative only - Dimensions shown are approximate and may vary from the completed vehicle. DO NOT scale this drawing!</small>			DEALER / CUSTOMER: RELIABLE - DEMO
			UNIT NUMBER: 4403

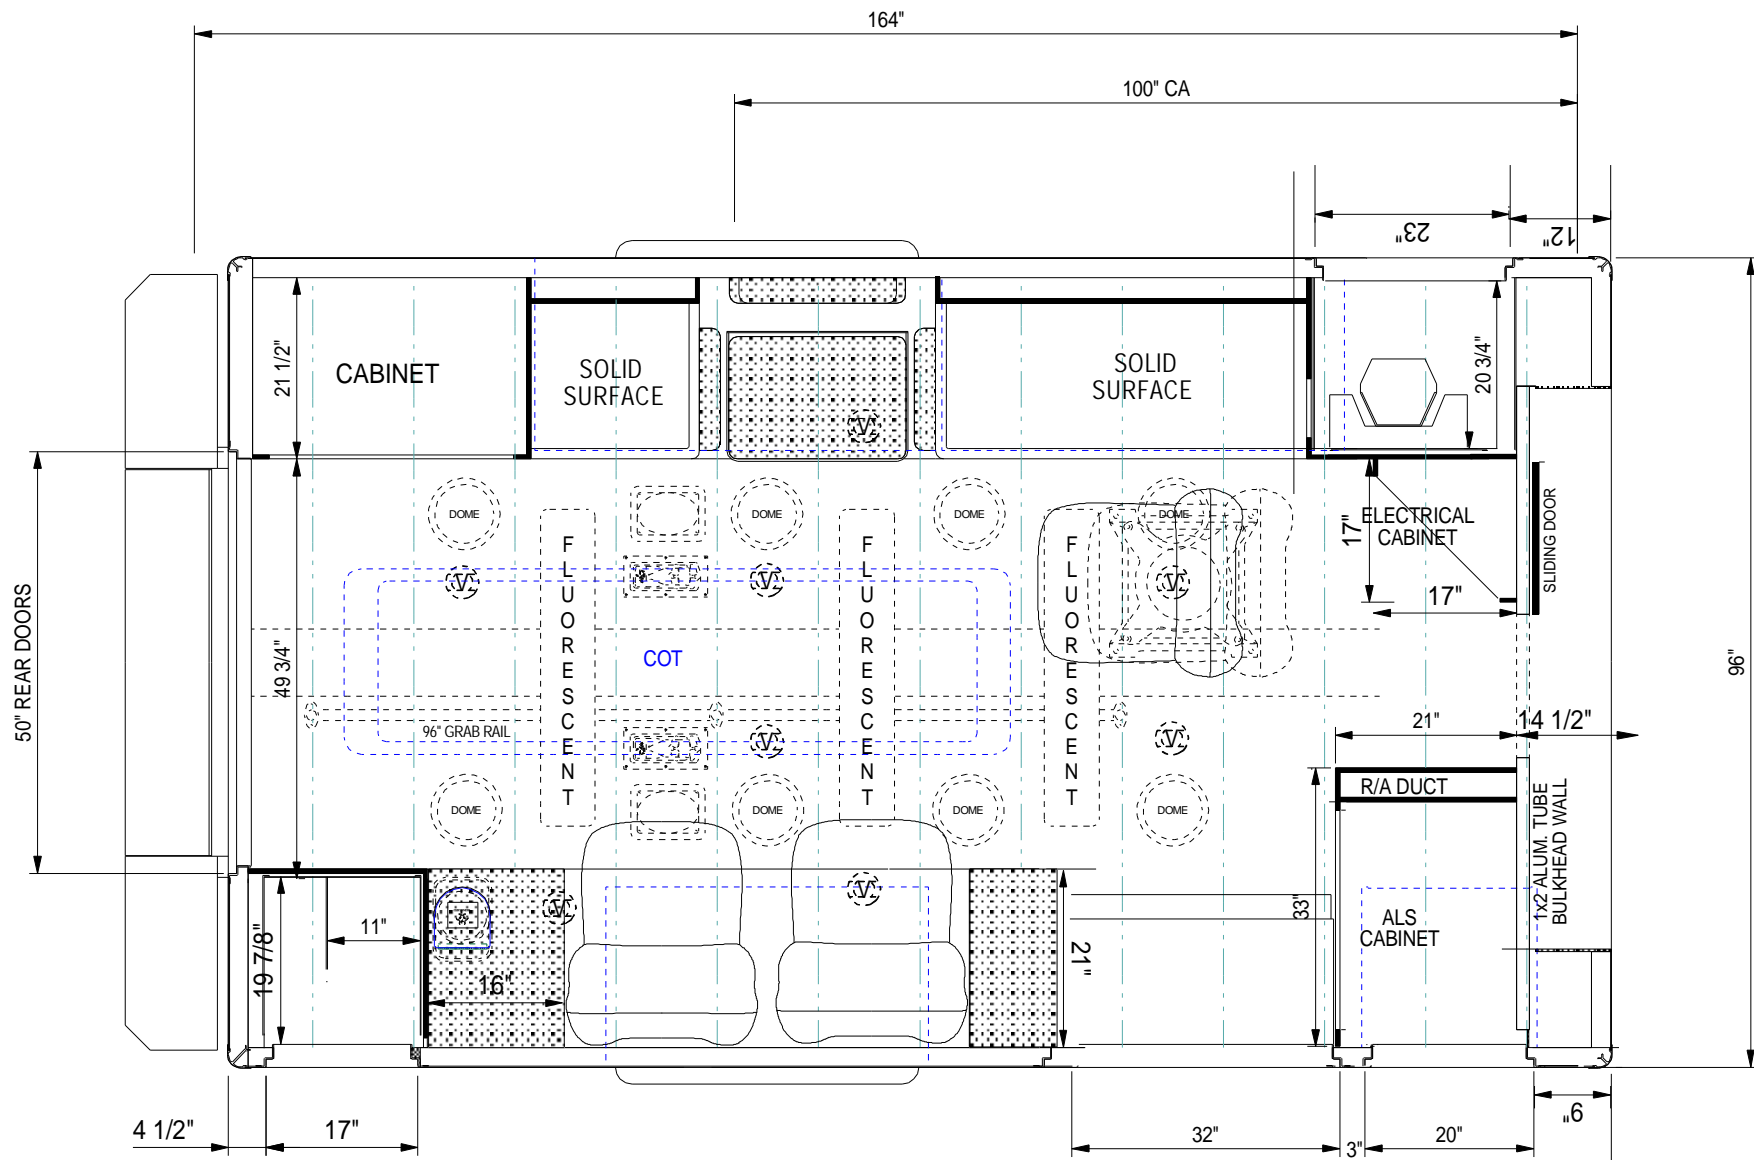

SKIRTLINE A/C CONDENSOR IN STEPWELL AREA

DRAWN BY: MRY	REVISIONS	MARQUE 	DRAWING TITLE: FLOOR PLAN
DATE: 01-01-06			TYPE/MODEL/CHASSIS: TYPE III - 164 COMMANDO
<small>Drawing is representative only - Dimensions shown are approximate and may vary from the completed vehicle. DO NOT scale this drawing!</small>			DEALER / CUSTOMER: RELIABLE - DEMO
			UNIT NUMBER: 4403
			PRINT NUMBER: T3-164CMDO-009




- NOTES:
- ADP SILL TRIM
 - POWER DOOR LOCKS ON ENTRY AND COMPT DOORS


DRAWN BY: MRY
DATE: 01-01-06

Drawing is representative only - Dimensions shown are approximate and may vary from the completed vehicle DO NOT scale this drawing!

REVISIONS

 


DRAWING TITLE: STREETSIDE EXTERIOR VIEW - 74" H.R.
TYPE/MODEL/CHASSIS: TYPE III - 164 COMMANDO - FORD E450
DEALER / CUSTOMER: RELIABLE - DEMO
UNIT NUMBER: 4403 **PRINT NUMBER:** T3-164CMD0-004

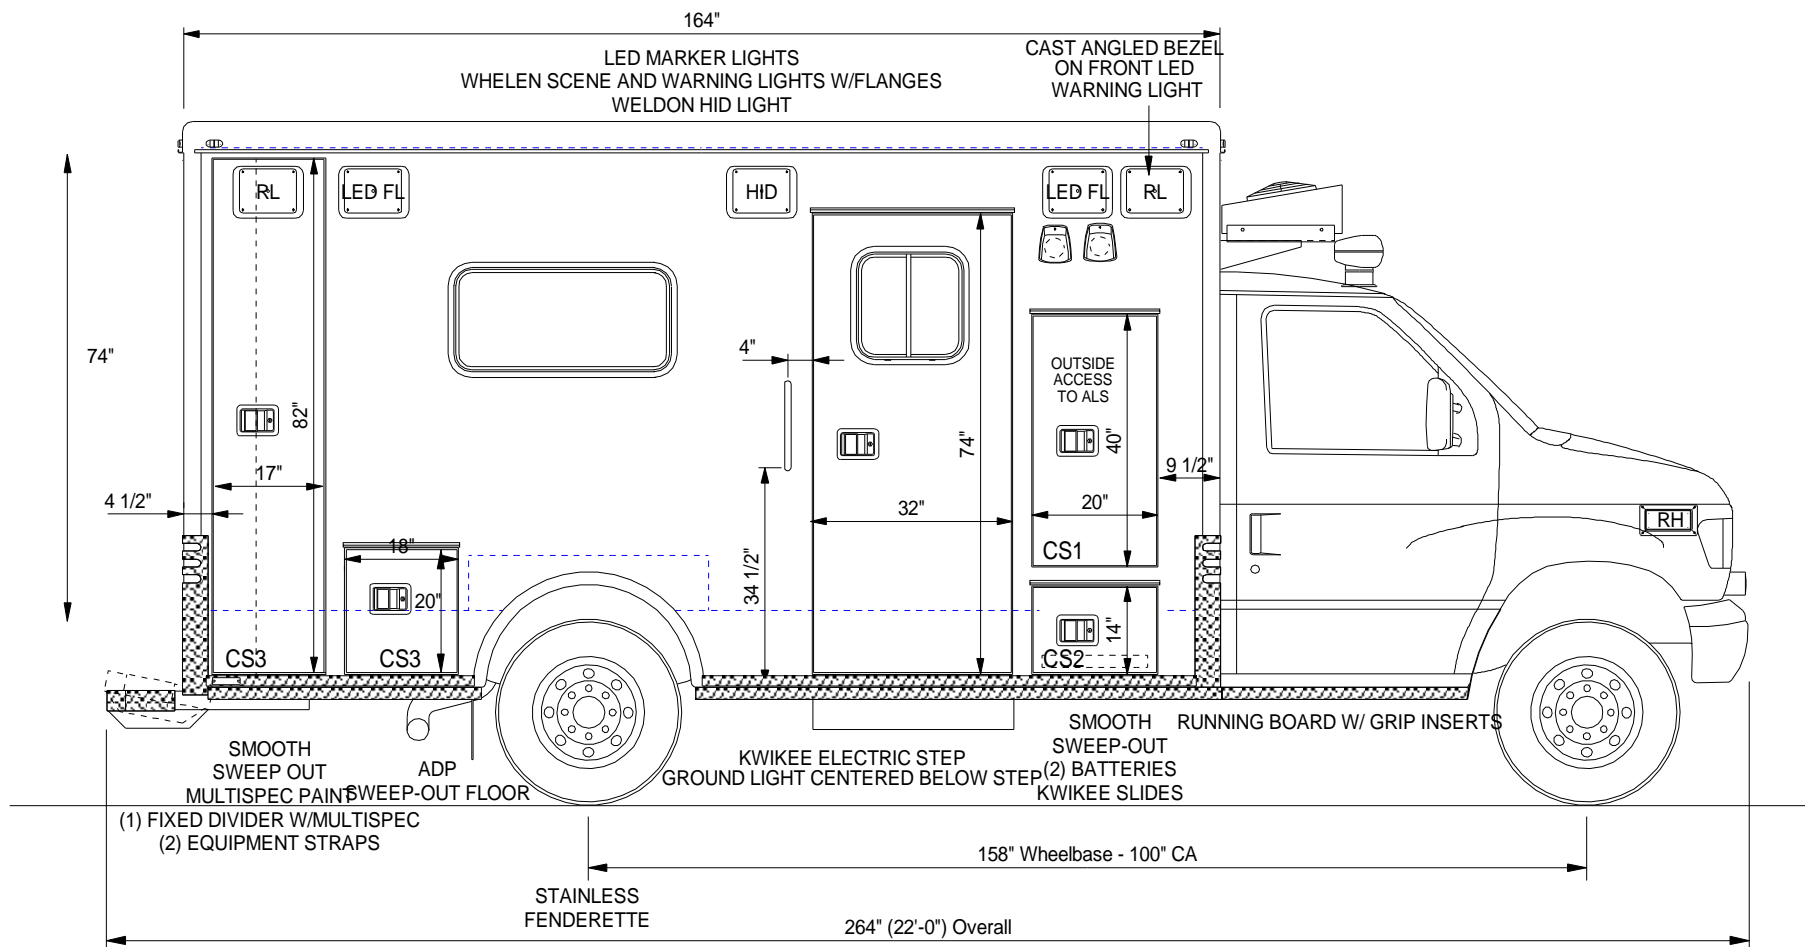

- NOTES:
 1. ADP SILL TRIM
 2. POWER DOOR LOCKS ON THE ENTRY AND COMPARTMENT DOORS


DRAWN BY: MRY
 DATE: 01-01-06

REVISIONS

 


DRAWING TITLE: CURBSIDE EXTERIOR VIEW - 74" H.R.
 TYPE/MODEL/CHASSIS: TYPE III - 164 COMMANDO - FORD E450
 DEALER / CUSTOMER: RELIABLE - DEMO
 UNIT NUMBER: 4403 PRINT NUMBER: T3-164CMD0-003

Drawing is representative only - Dimensions shown are approximate and may vary from the completed vehicle DO NOT scale this drawing!

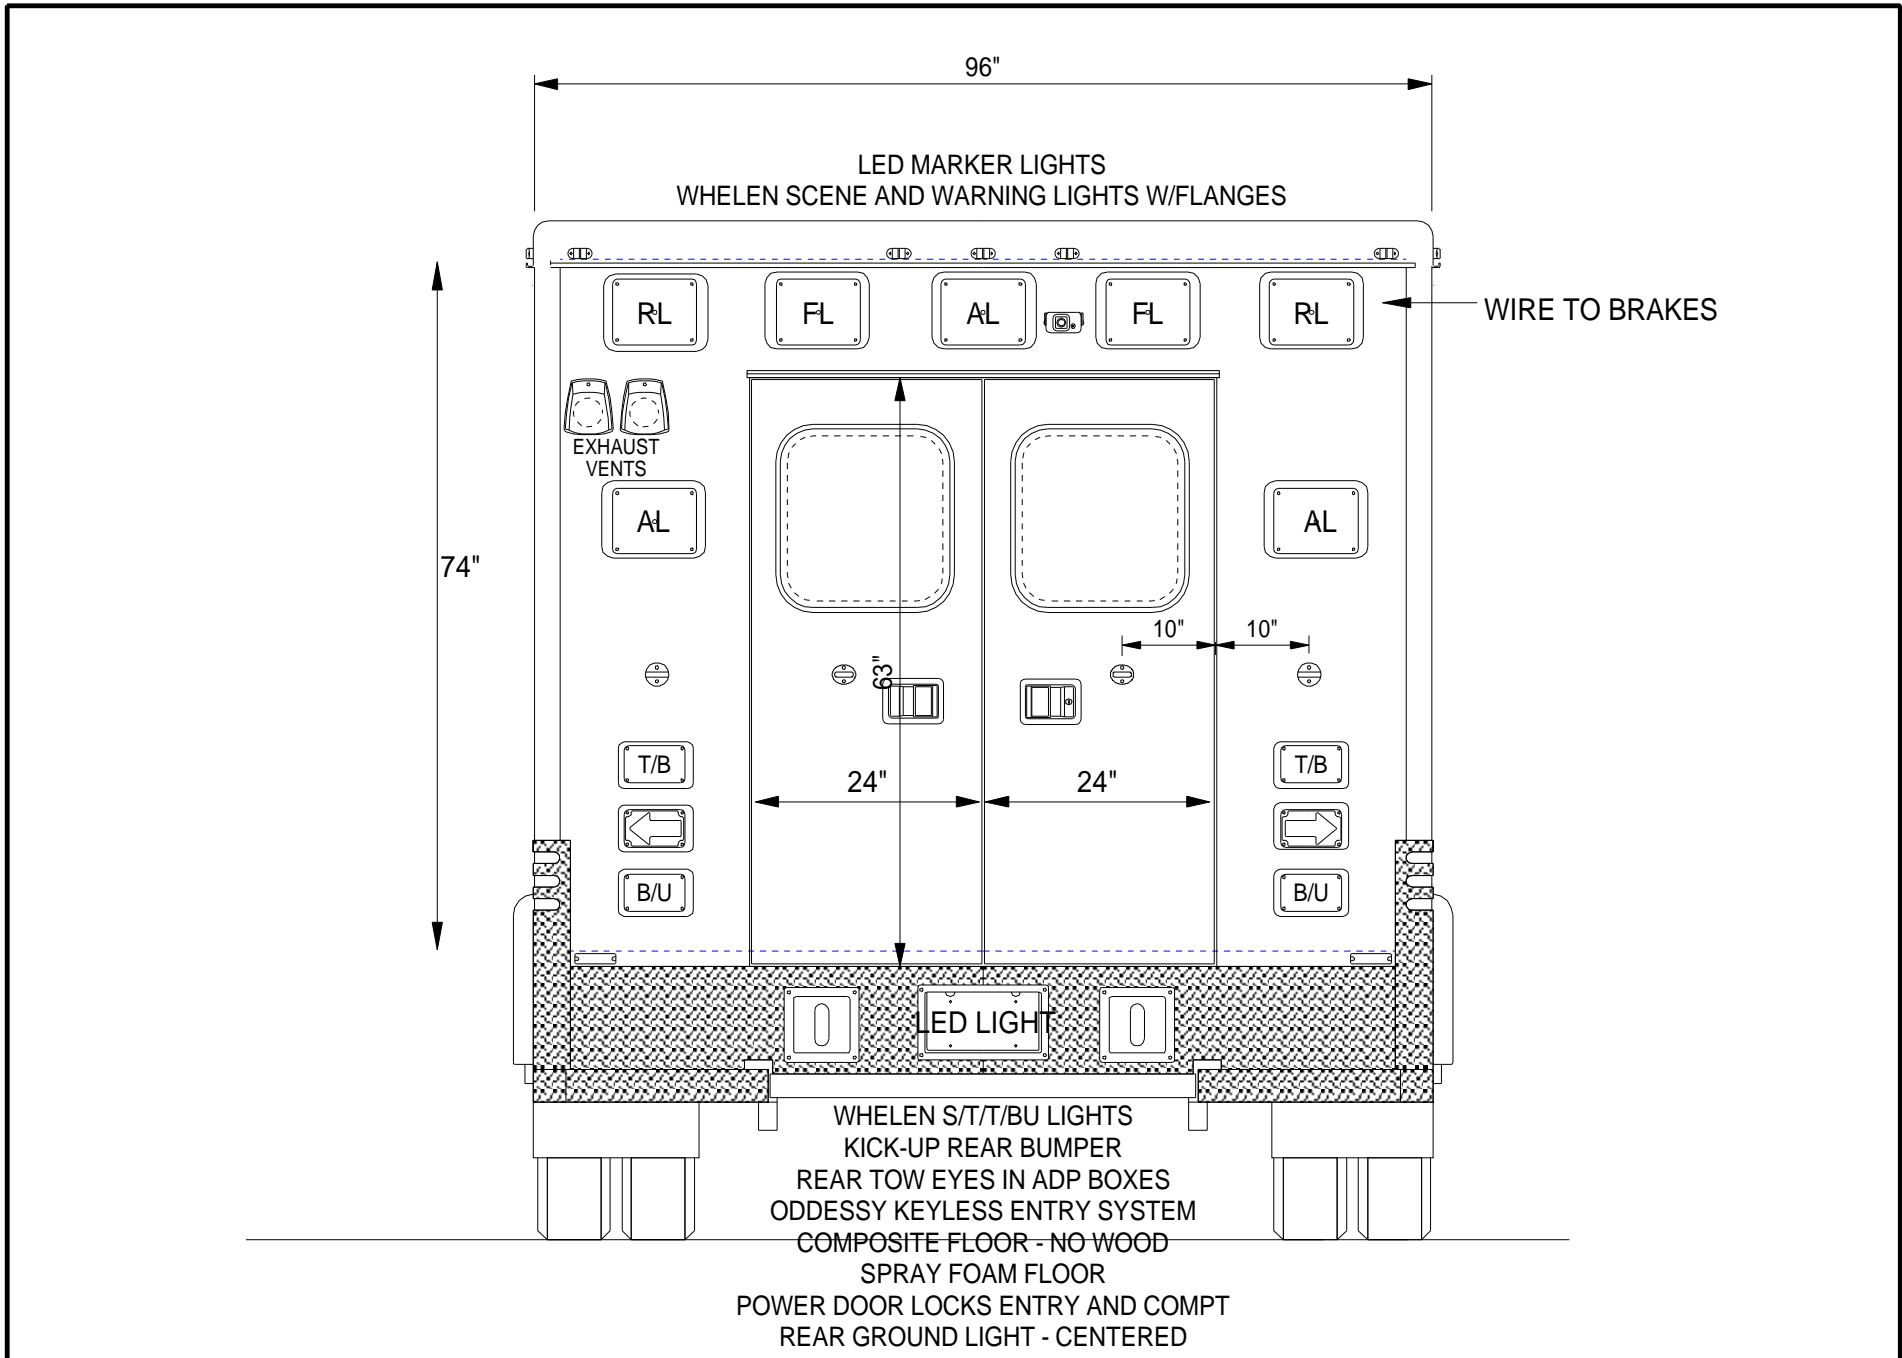


DRAWN BY: MRY	REVISIONS	MARQUE ~ ~ ~ <i>ambulances</i>	DRAWING TITLE: REAR EXTERIOR VIEW - 74" H.R.
DATE: 01-01-06			TYPE/MODEL/CHASSIS: TYPE III - 164 COMMANDO - FORD E450
<small>Drawing is representative only - Dimensions shown are approximate and may vary from the completed vehicle DO NOT scale this drawing!</small>			DEALER / CUSTOMER: RELIABLE - DEMO
			UNIT NUMBER: 4403 PRINT NUMBER: T3-164CMD0-002

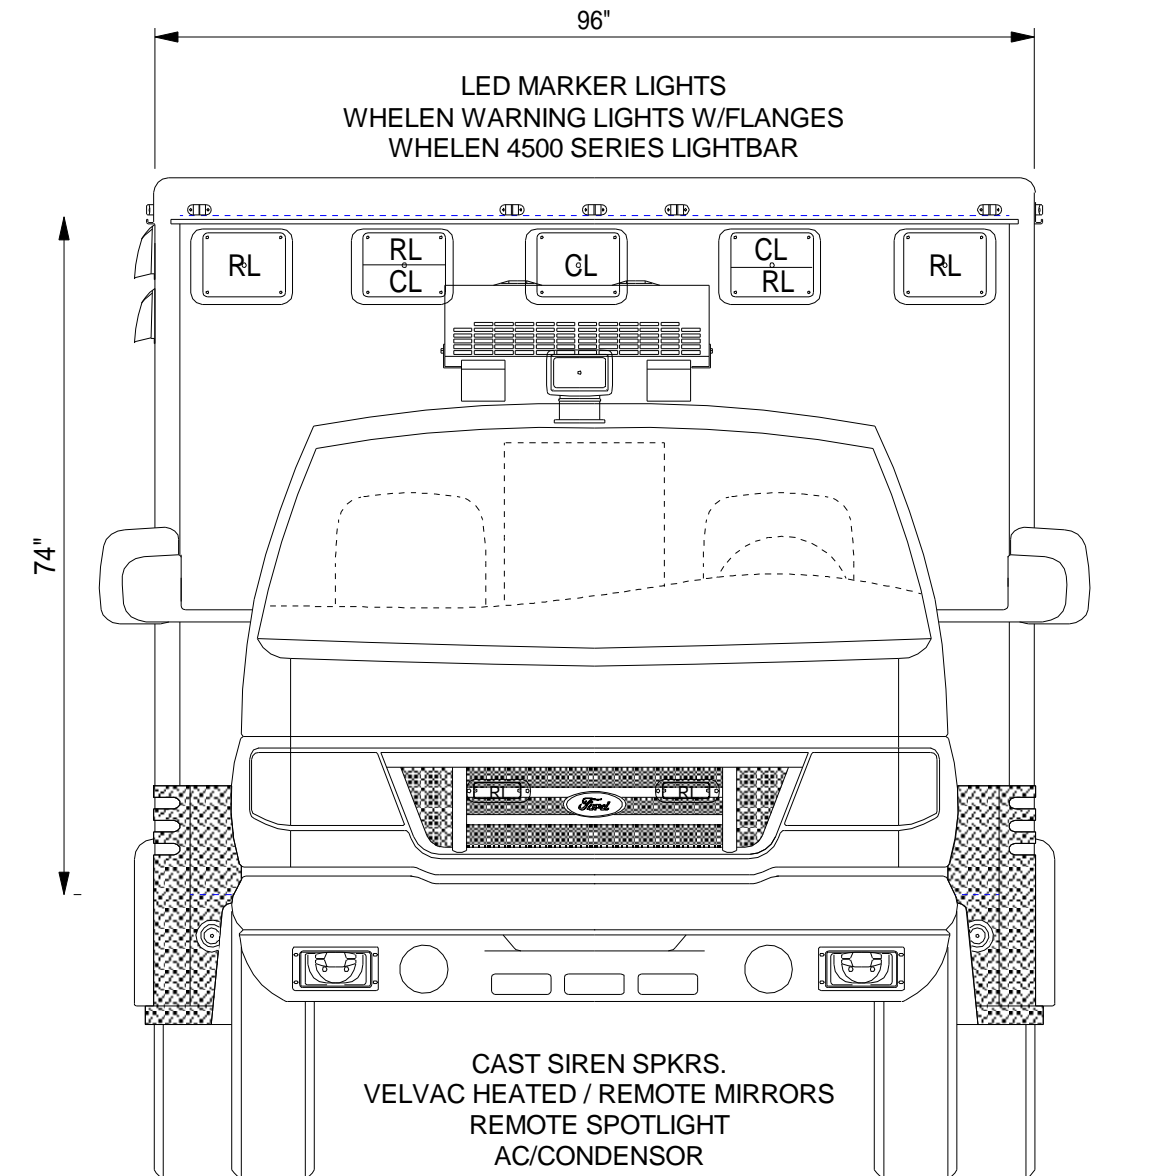


DRAWN BY: MRY
DATE: 01-01-06

REVISIONS

 

DRAWING TITLE: FRONT EXTERIOR VIEW - 74" HR
TYPE/MODEL/CHASSIS: TYPE III - 164 COMMANDO - FORD E450
DEALER / CUSTOMER: RELIABLE - DEMO
UNIT NUMBER: 4403 **PRINT NUMBER:** T3-164CMDO-001

Drawing is representative only - Dimensions shown are approximate and may vary from the completed vehicle DO NOT scale this drawing!

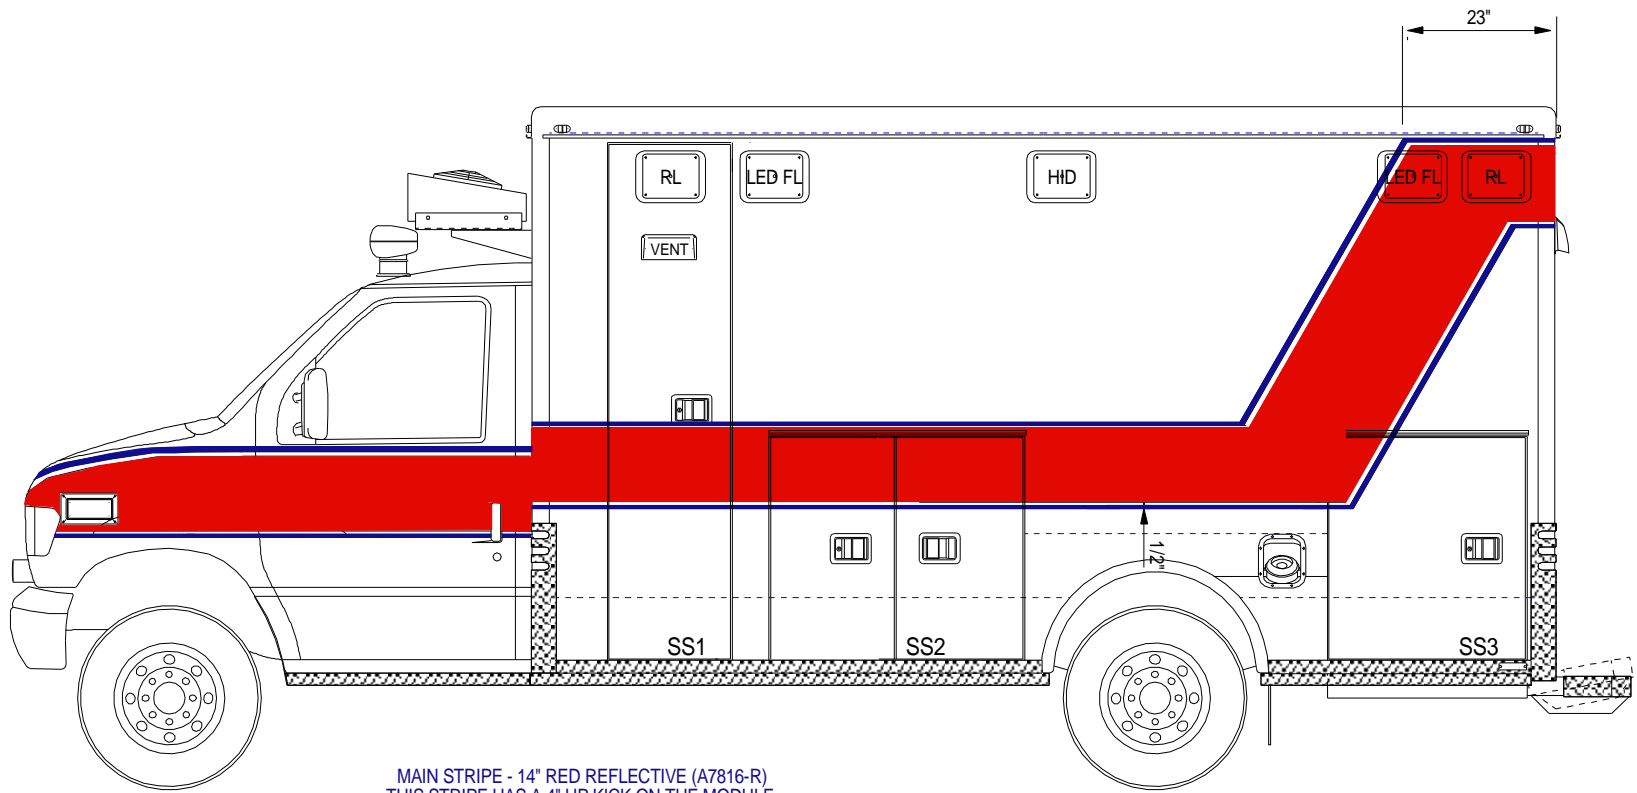


MAIN STRIPE - 14" RED REFLECTIVE (A7816-R)
 THIS STRIPE HAS A 4" UP KICK ON THE MODULE
 FRONT AND A 30 DEGREE HOCKEY STICK UPSWEEP.
 THIS WILL THEN WRAP AROUND THE REAR OF
 THE MODULE.


PIN STRIPES - 1/2" BLUE REFLECTIVE PINS (A7822-R).
 THERE IS A 1/2" SPACE BETWEEN THE MAIN STRIPE
 AND THE PINS. THE PINS WILL START 1/2" DOWN FROM
 THE CHASSIS WINDOW.

DRAWN BY:	MRY
DATE:	01-01-06
<small>Drawing is representative only - Dimensions shown are approximate and may vary from the completed vehicle DO NOT scale this drawing!</small>	

REVISIONS

 


DRAWING TITLE:	STREETSIDE EXTERIOR VIEW - 74" H.R.
TYPE/MODEL/CHASSIS:	TYPE III - 164 COMMANDO - FORD E450
DEALER / CUSTOMER:	RELIABLE - DEMO
UNIT NUMBER:	4403
PRINT NUMBER:	T3-164CMDO-004

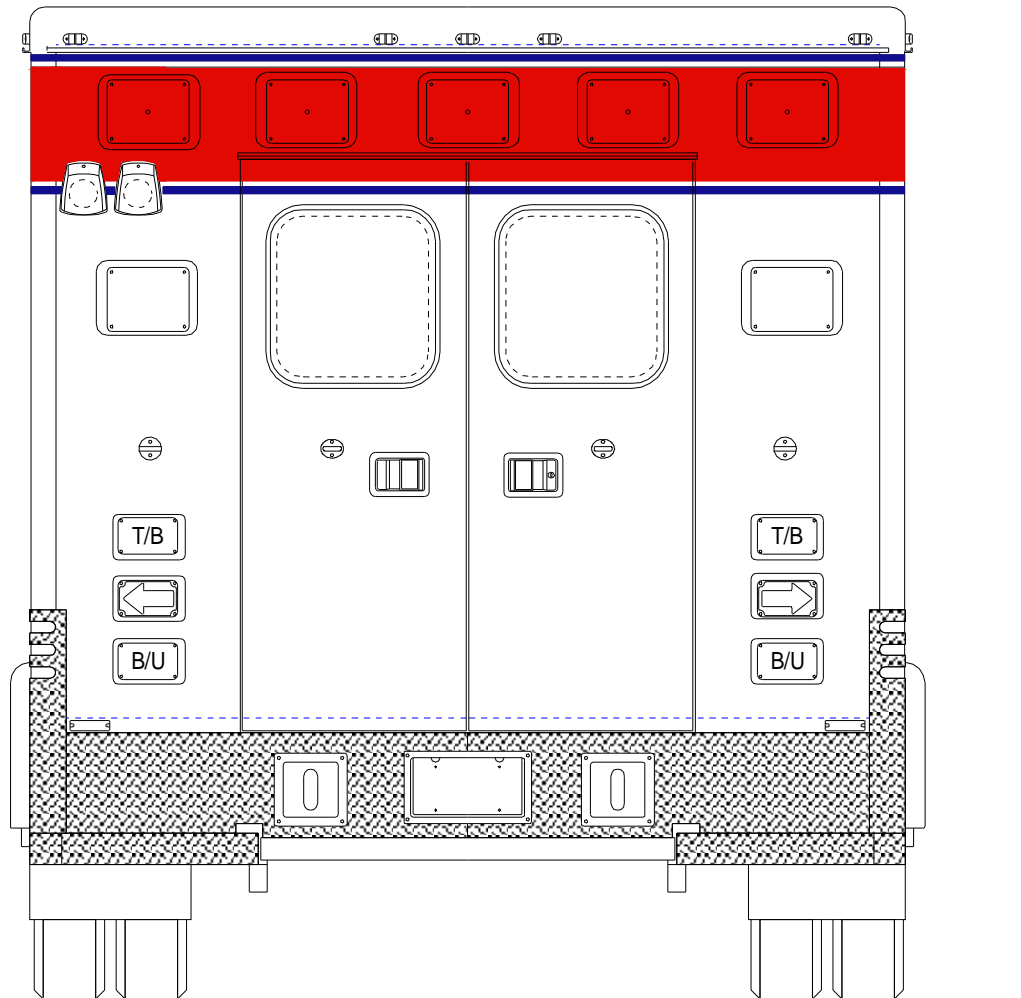

DRAWN BY: MRY
DATE: 01-01-06

REVISIONS

 

DRAWING TITLE: REAR EXTERIOR VIEW - 74" H.R.
TYPE/MODEL/CHASSIS: TYPE III - 164 COMMANDO - FORD E450
DEALER / CUSTOMER: RELIABLE - DEMO
UNIT NUMBER: 4403 **PRINT NUMBER:** T3-164CMD0-002

Drawing is representative only - Dimensions shown are approximate and may vary from the completed vehicle DO NOT scale this drawing!