

MATCH LINE: SHEET S-1



CONSTRUCTION NOTES:

1. THE PROJECT WILL FALL UNDER THE TOWN OF FARMINGTON TOWN CODE SECTION 16-63-3 SOLAR PHOTOVOLTAIC (PV)
2. SOLAR PANELS SHALL BE INSTALLED ON A CONCRETE FOUNDATION. THE FOUNDATION SHALL BE CONSTRUCTED TO THE TOWN OF FARMINGTON TOWN CODE SECTION 16-63-3 SOLAR PHOTOVOLTAIC (PV)
3. SOLAR PANELS SHALL BE INSTALLED ON A CONCRETE FOUNDATION. THE FOUNDATION SHALL BE CONSTRUCTED TO THE TOWN OF FARMINGTON TOWN CODE SECTION 16-63-3 SOLAR PHOTOVOLTAIC (PV)
4. SOLAR PANELS SHALL BE INSTALLED ON A CONCRETE FOUNDATION. THE FOUNDATION SHALL BE CONSTRUCTED TO THE TOWN OF FARMINGTON TOWN CODE SECTION 16-63-3 SOLAR PHOTOVOLTAIC (PV)
5. THE STRUCTURE SHALL BE 40 FEET HIGH AT THE TOWER TOP. THE TOWER SHALL BE CONSTRUCTED TO THE TOWN OF FARMINGTON TOWN CODE SECTION 16-63-3 SOLAR PHOTOVOLTAIC (PV)
ABANDONMENT AND DECOMMISSIONING NOTES:




















1. THE TOWN OF FARMINGTON REQUIRES ABANDONMENT LABEL SCALE SOLAR PV SYSTEMS TO BE REMOVED IN ACCORDANCE TO A
GENERAL NOTES:

1. ALL UTILITIES ARE TO BE INSTALLED UNDERGROUND. GENERAL NOTES WILL BE ALLOWED AS REQUIRED BY THE TOWN OF FARMINGTON
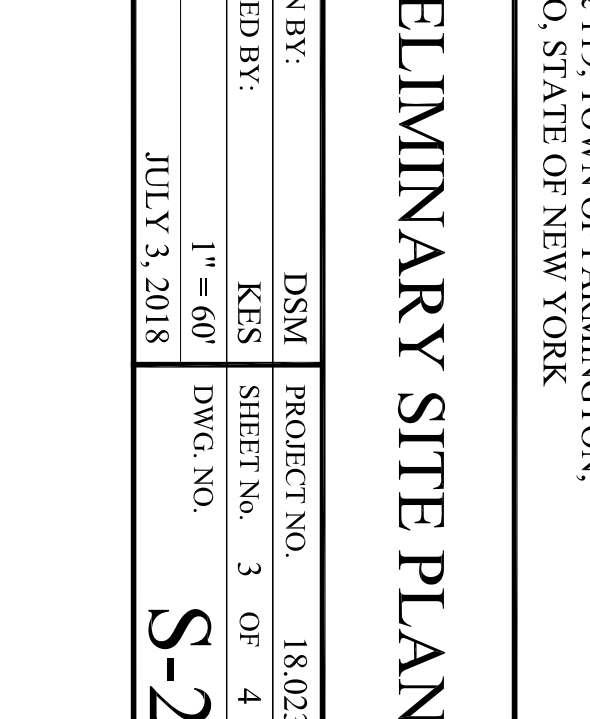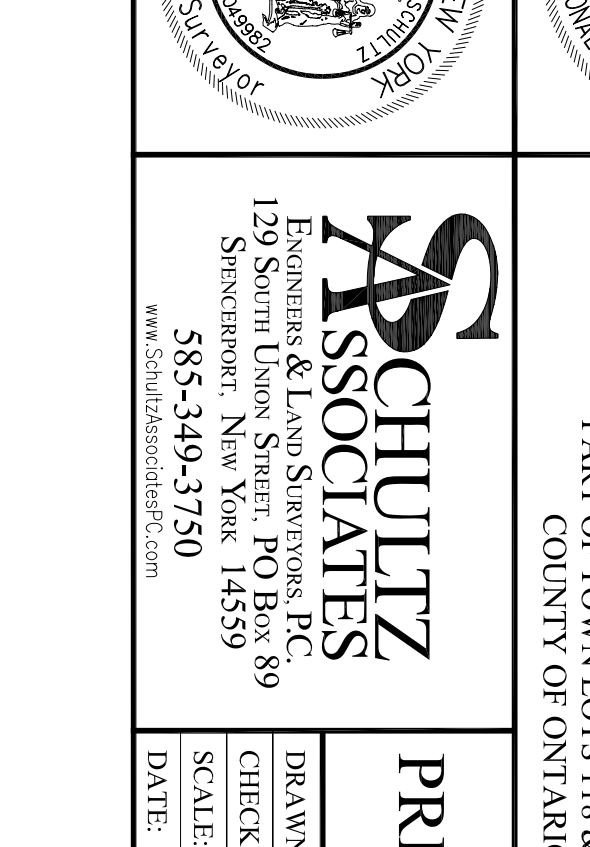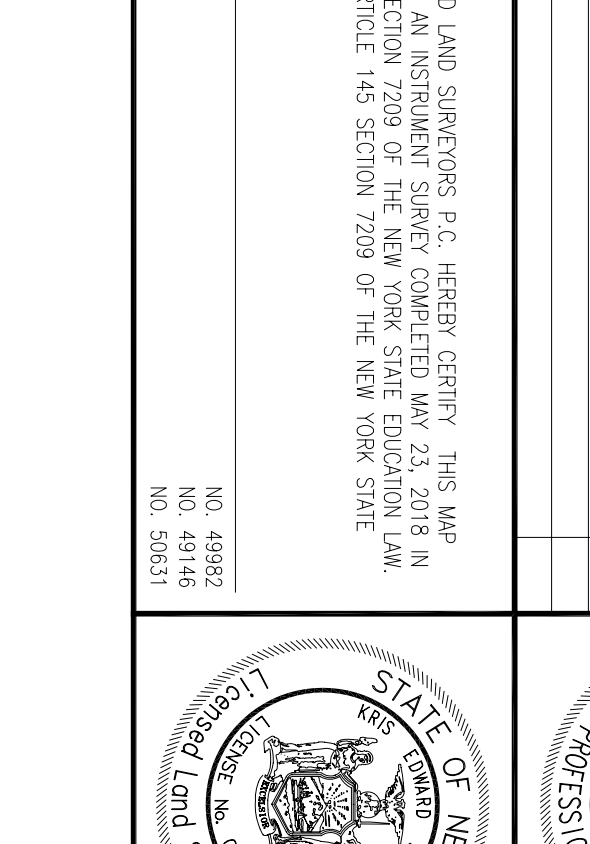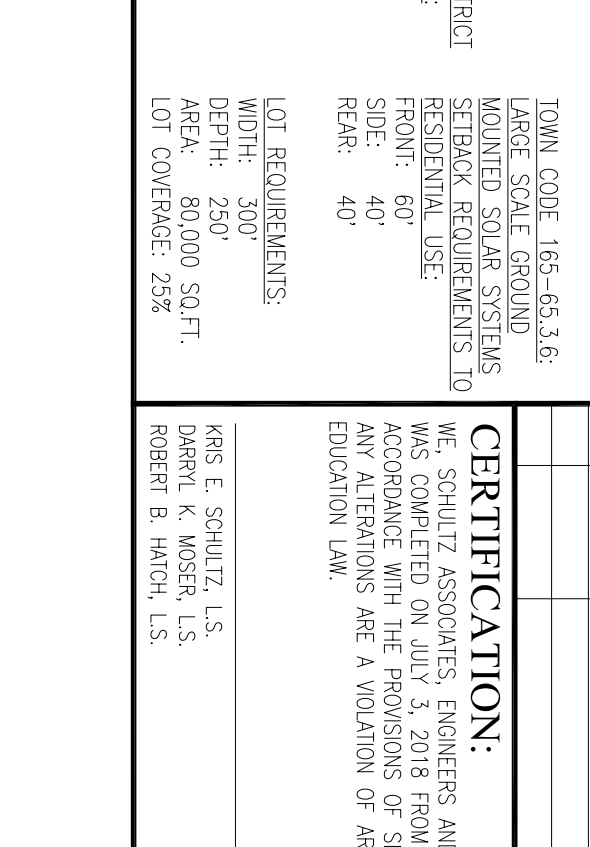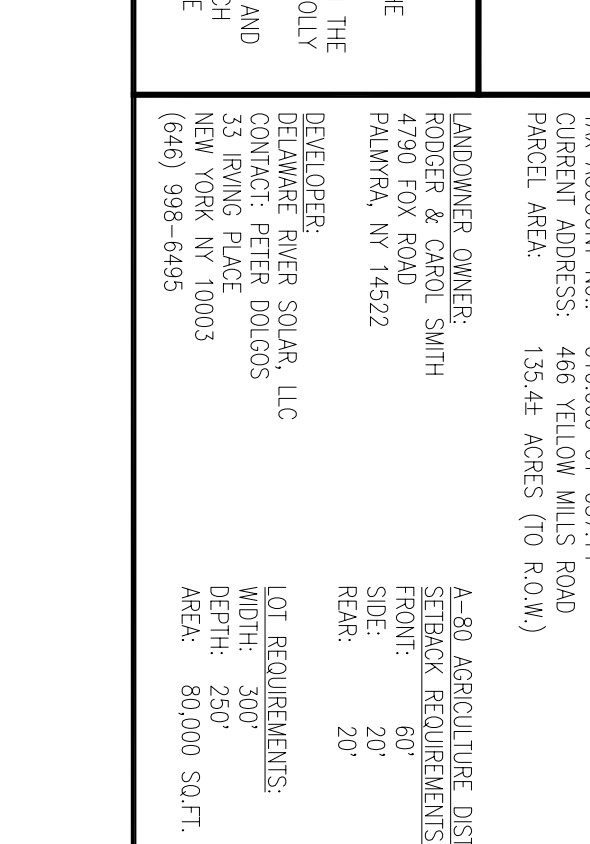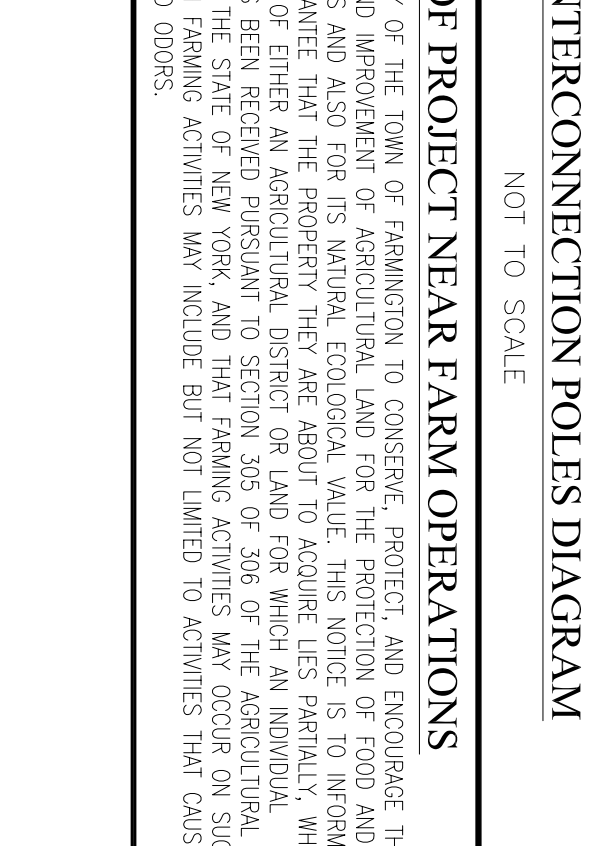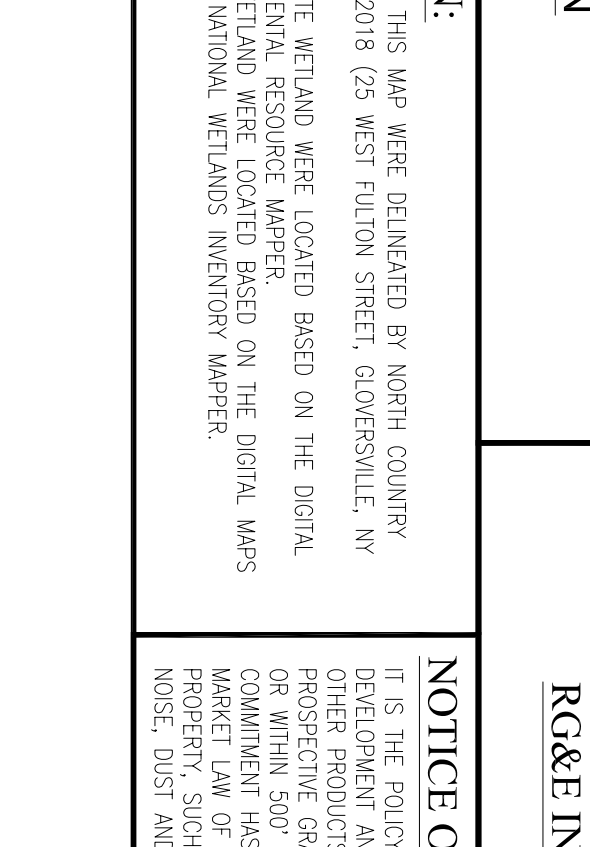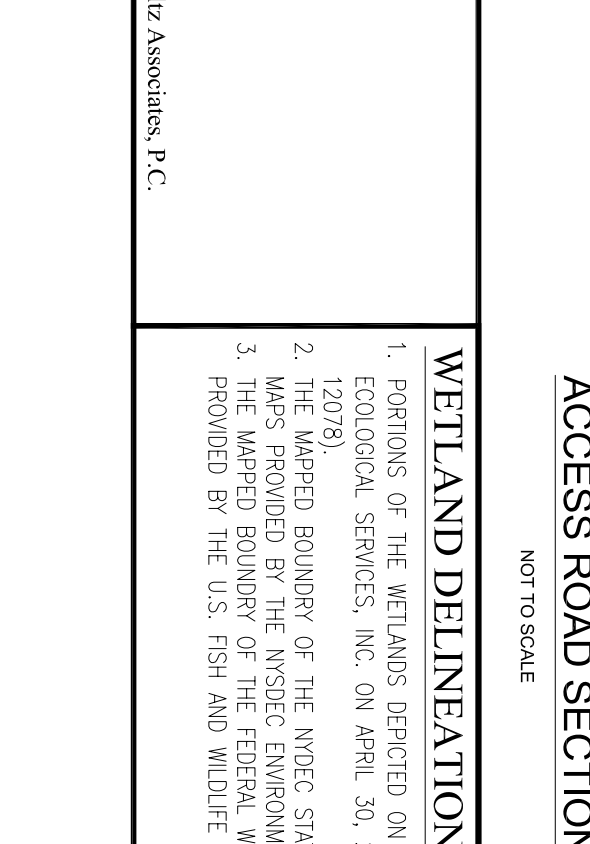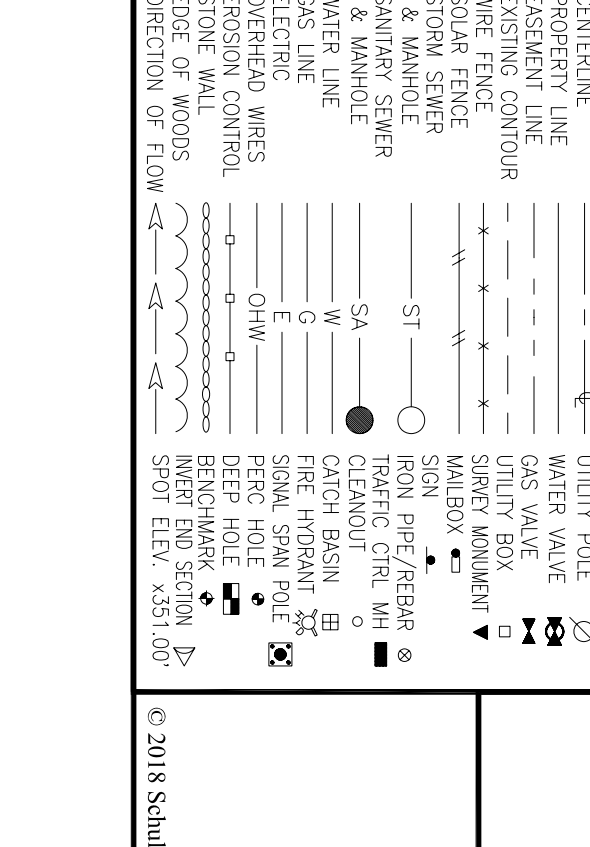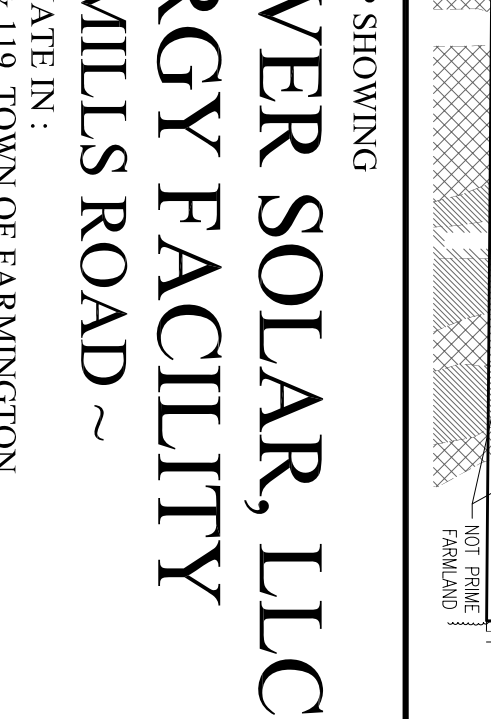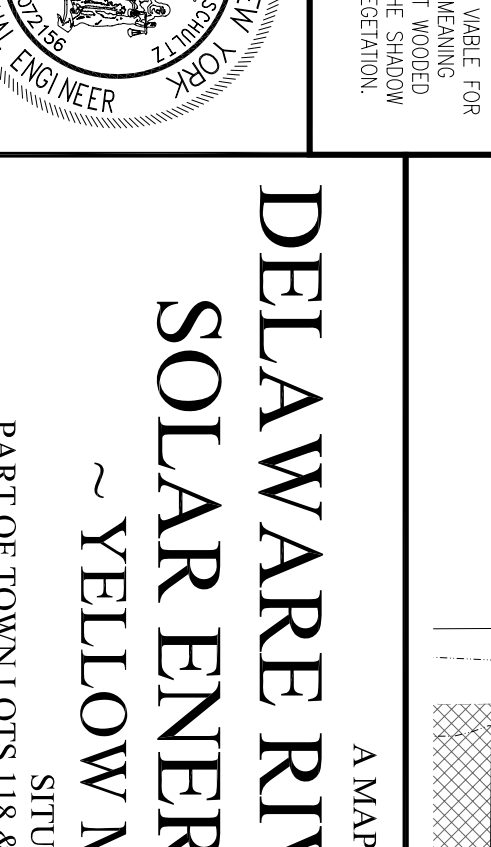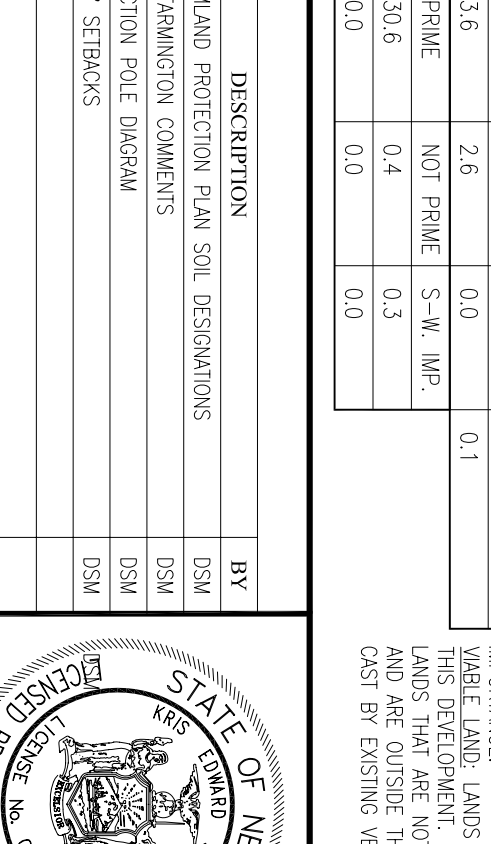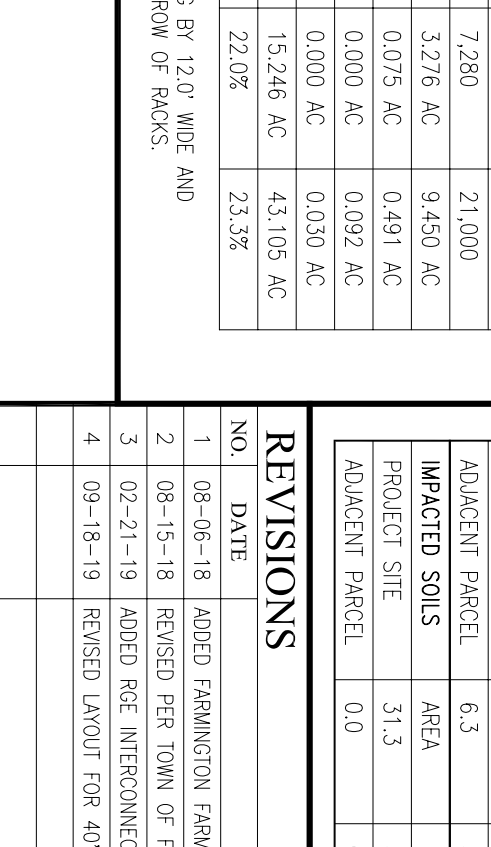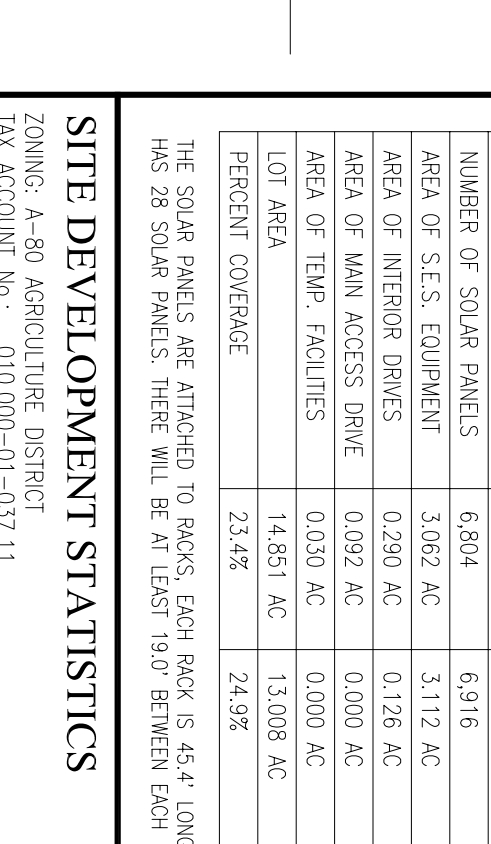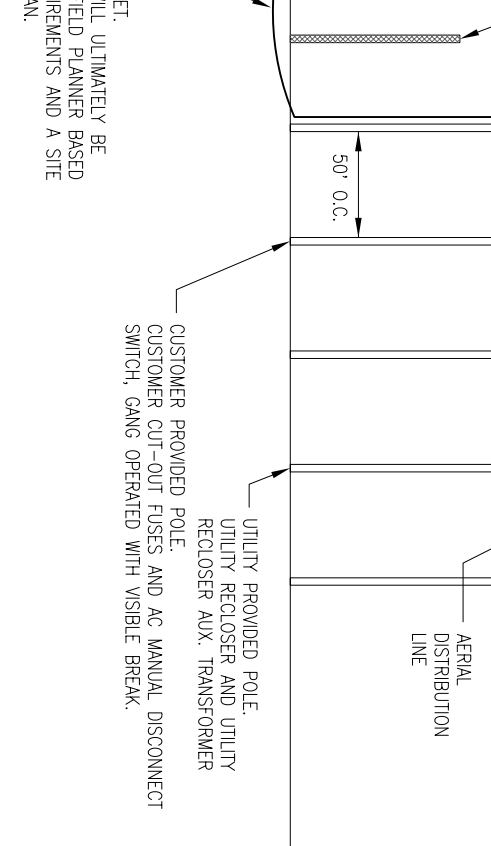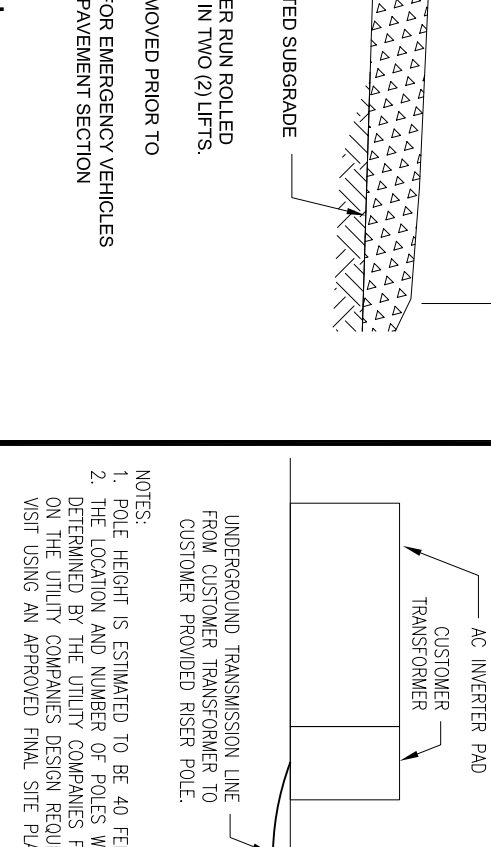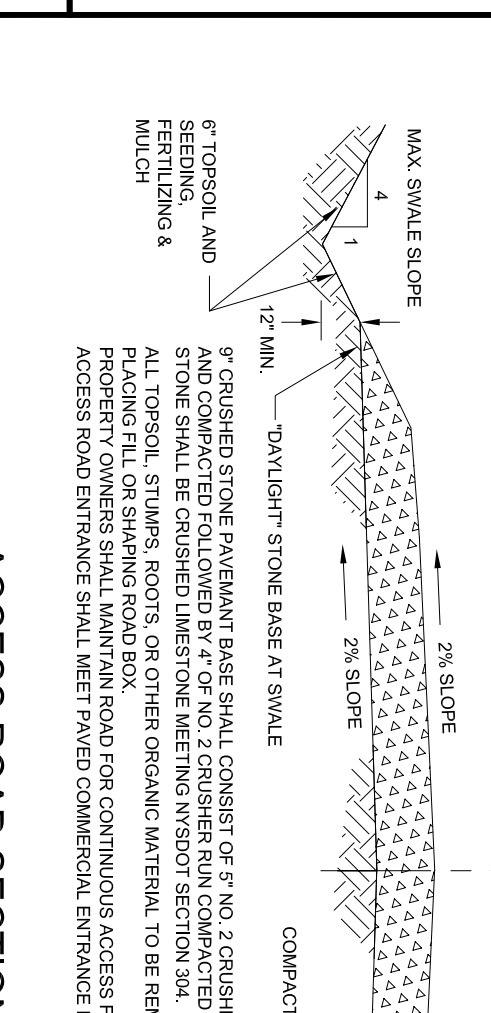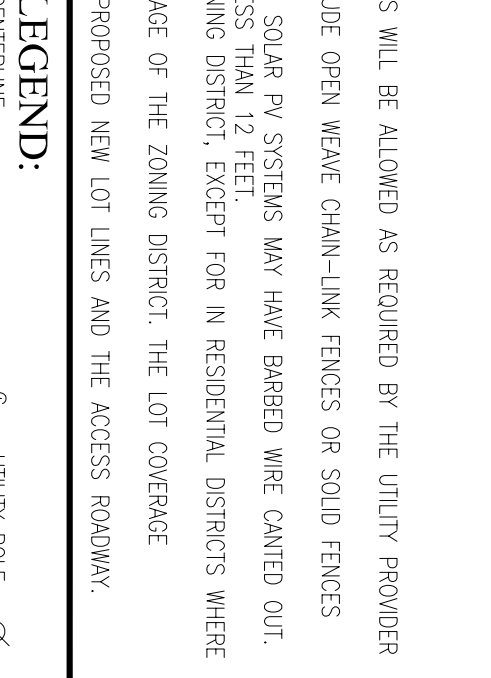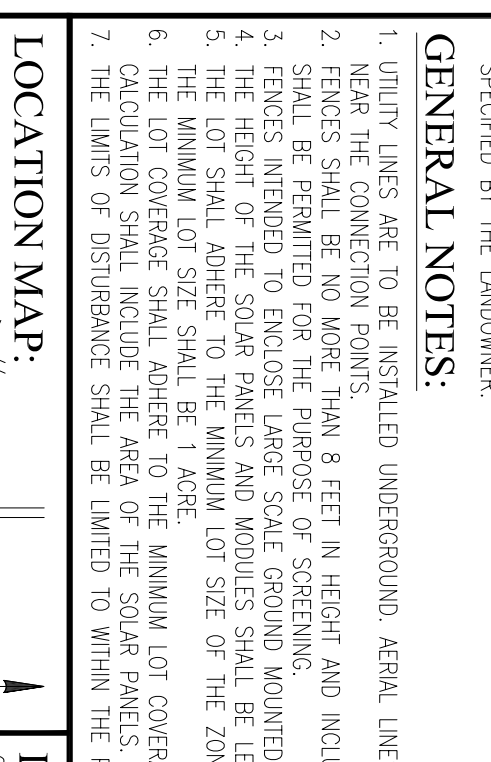

DELAWARE RIVER SOLAR, LLC
SOLAR ENERGY FACILITY
~ YELLOW MILLS ROAD ~
SITUATED IN:
PART OF TOWN LOTS 118 & 119, TOWN OF FARMINGTON,
COUNTY OF ORLANS, STATE OF NEW YORK

PRELIMINARY SITE PLAN

DRAWN BY: DSN PROJECT NO. 18-023
CHECKED BY: KES SHEET NO. 3 OF 4
SCALE: 1" = 60' DWG. NO. S-2
DATE: JULY 3, 2018

SCHULTZ ASSOCIATES
ENGINEERS & LAND SURVEYORS P.C.
129 South Clinton Street, P.O. Box 89
Rochester, NY 14603
PHONE: 585-549-1750
www.schultzassociates.com

STATE OF NEW YORK
OFFICE OF THE SURVEYOR
JAMES J. HANCOCK, SURVEYOR
100 STATE STREET, ALBANY, NY 12243

STATE OF NEW YORK
OFFICE OF THE SURVEYOR
JAMES J. HANCOCK, SURVEYOR
100 STATE STREET, ALBANY, NY 12243

