




- LEGEND**
- PARK BOUNDARY LINE
  - ROAD LINE
  - EXISTING PROPERTY LINE
  - OUTSIDE PROPERTY LINE
  - EXISTING SIDEWALKS
  - NEW SIDEWALKS
  - STONE DUST TRAILS
  - PROPOSED TRAILS
  - EXISTING TREE LINE
  - WETLAND BOUNDARY

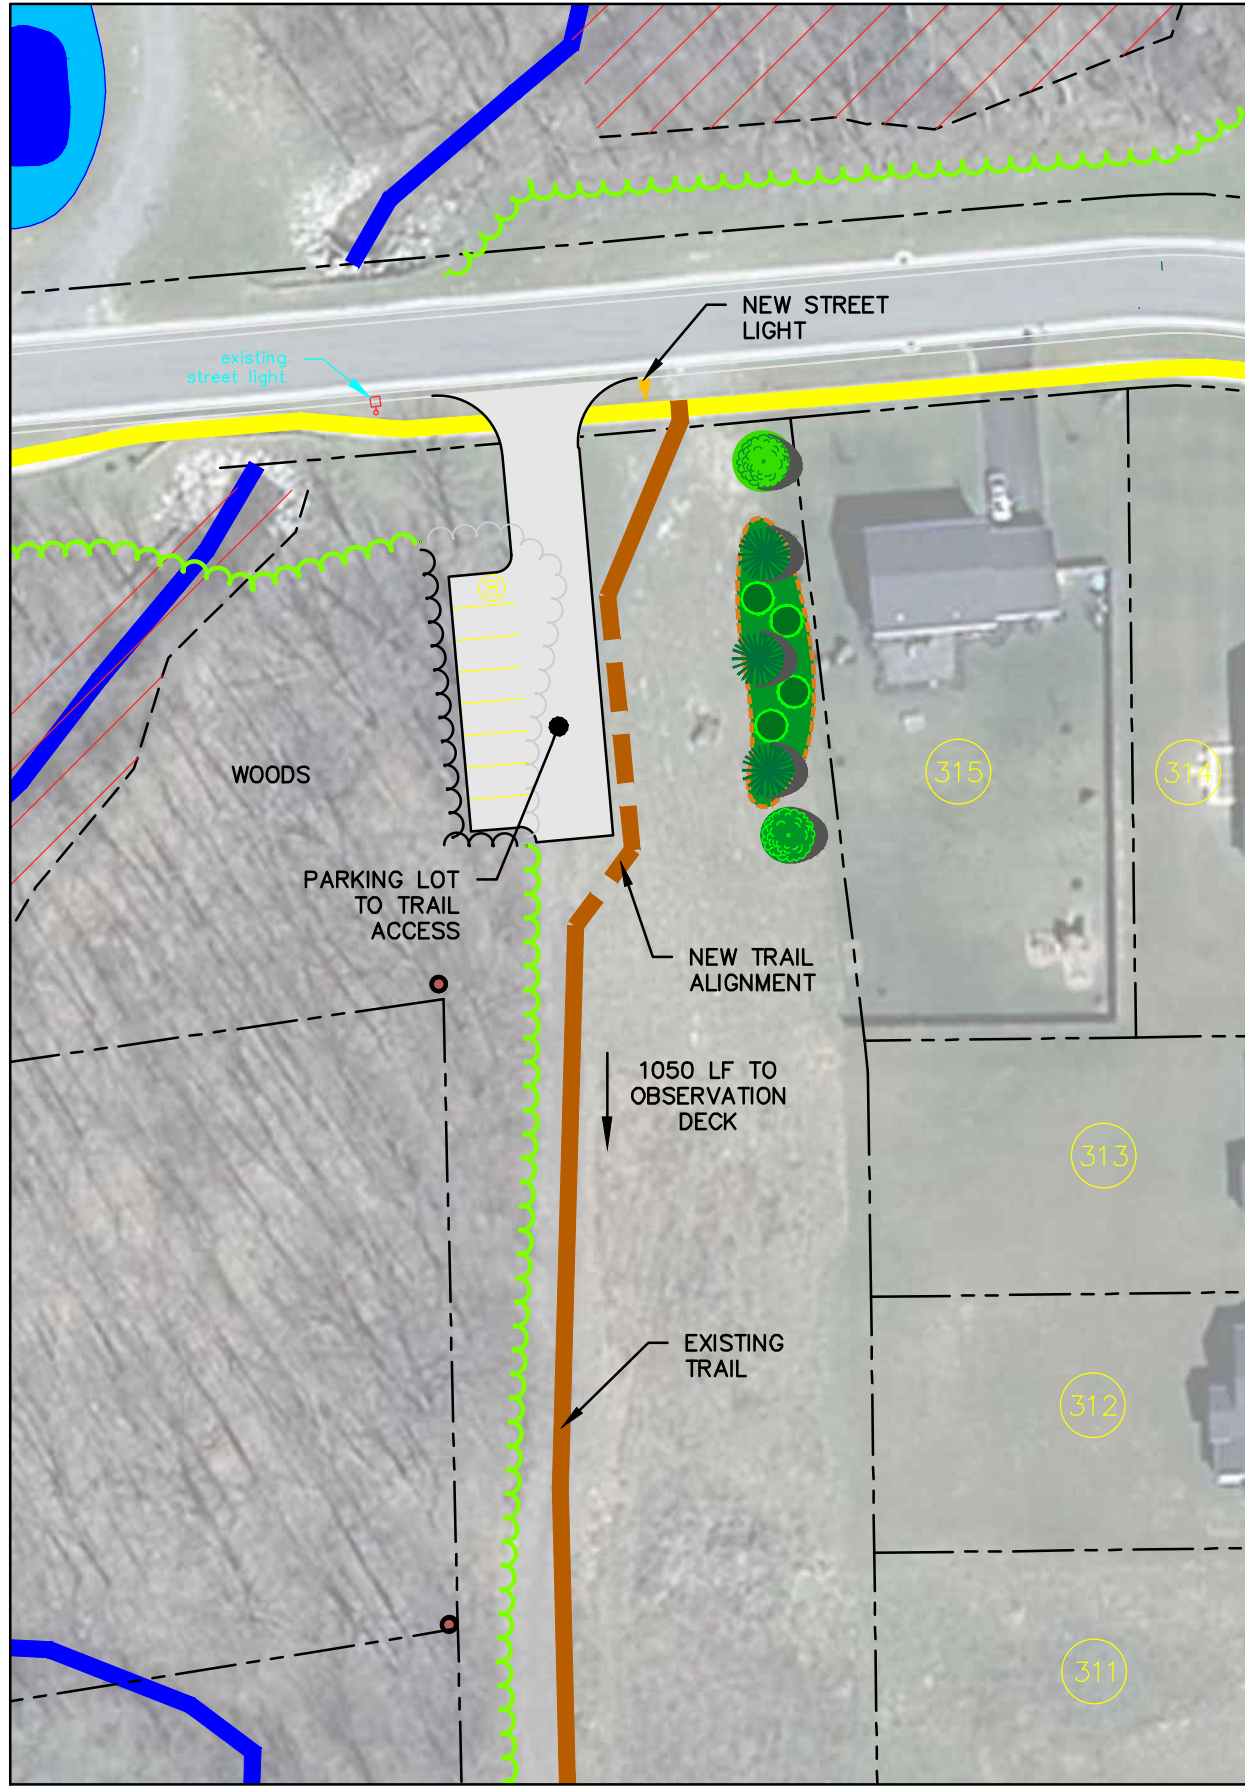



LOCATION 3

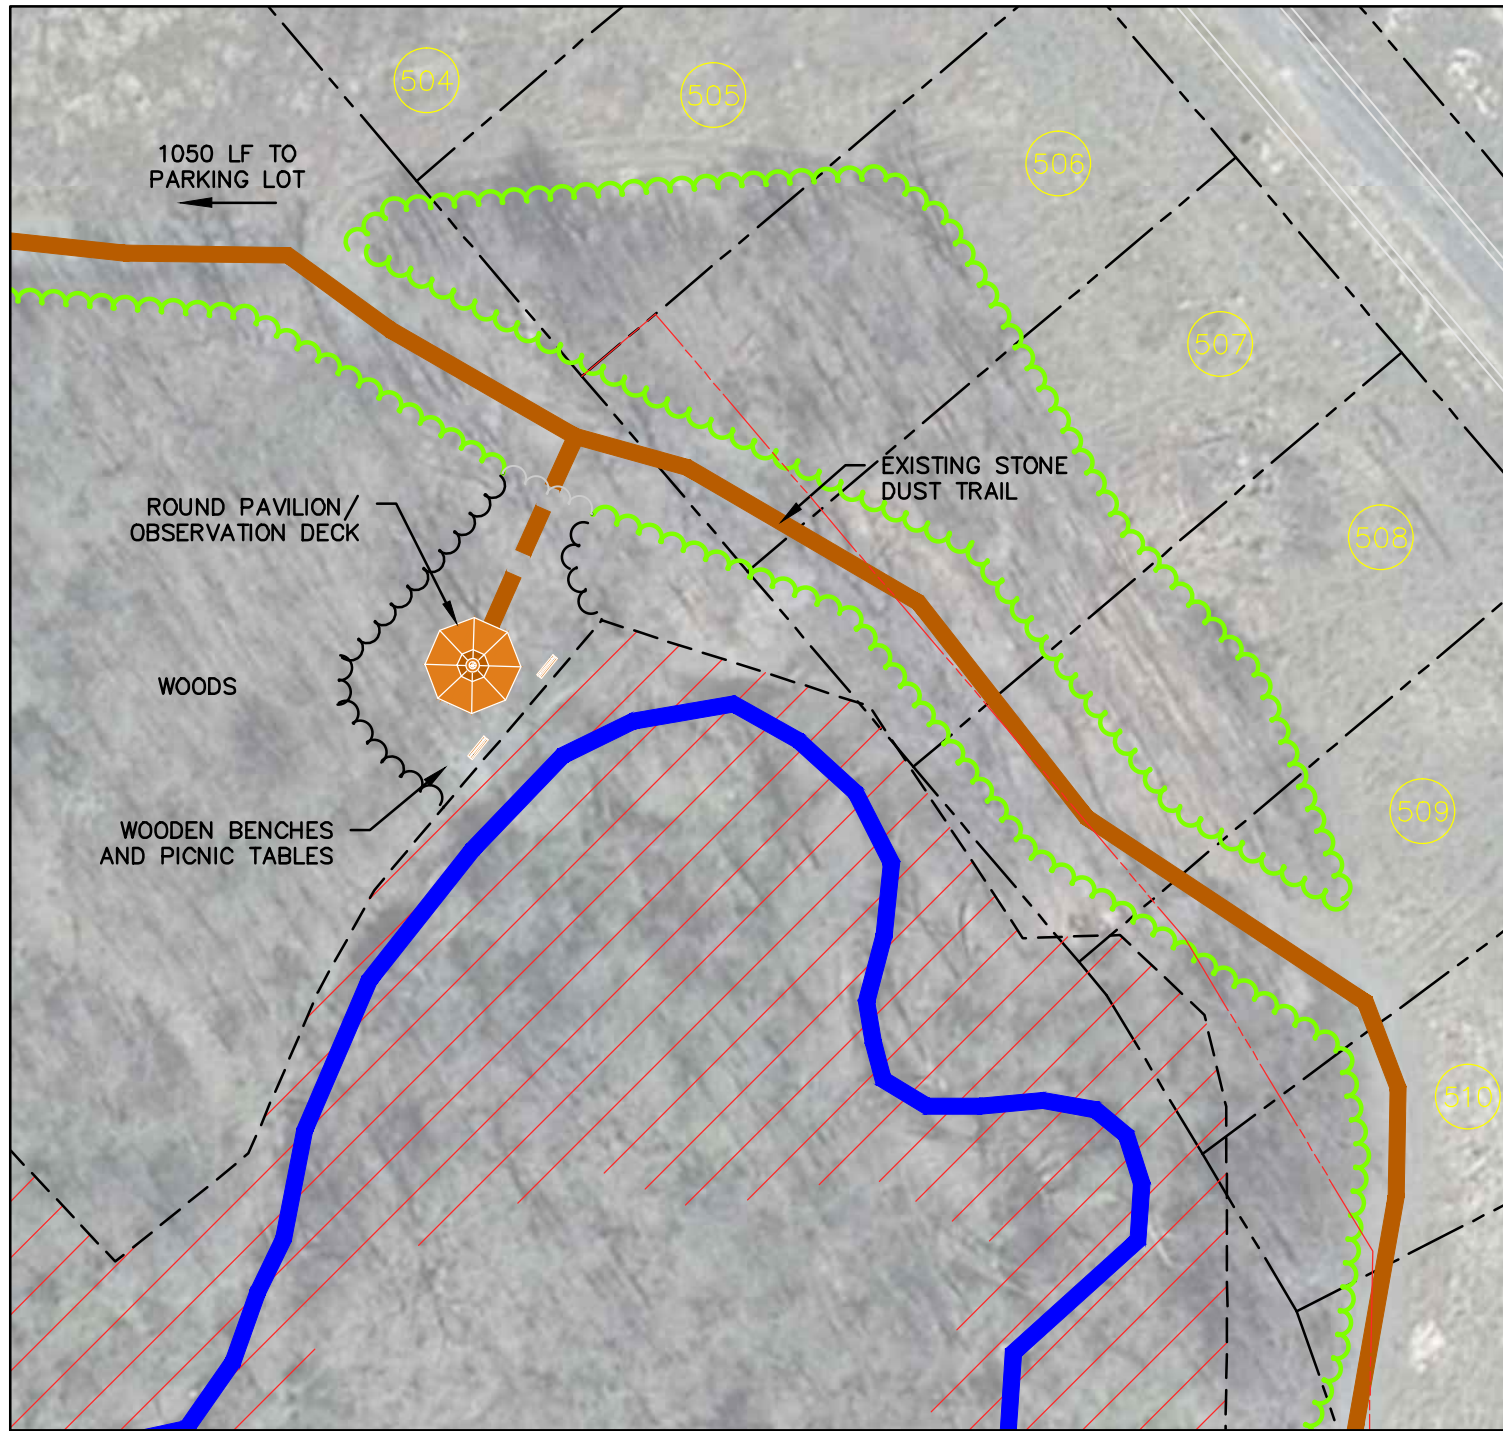

LOCATION 4

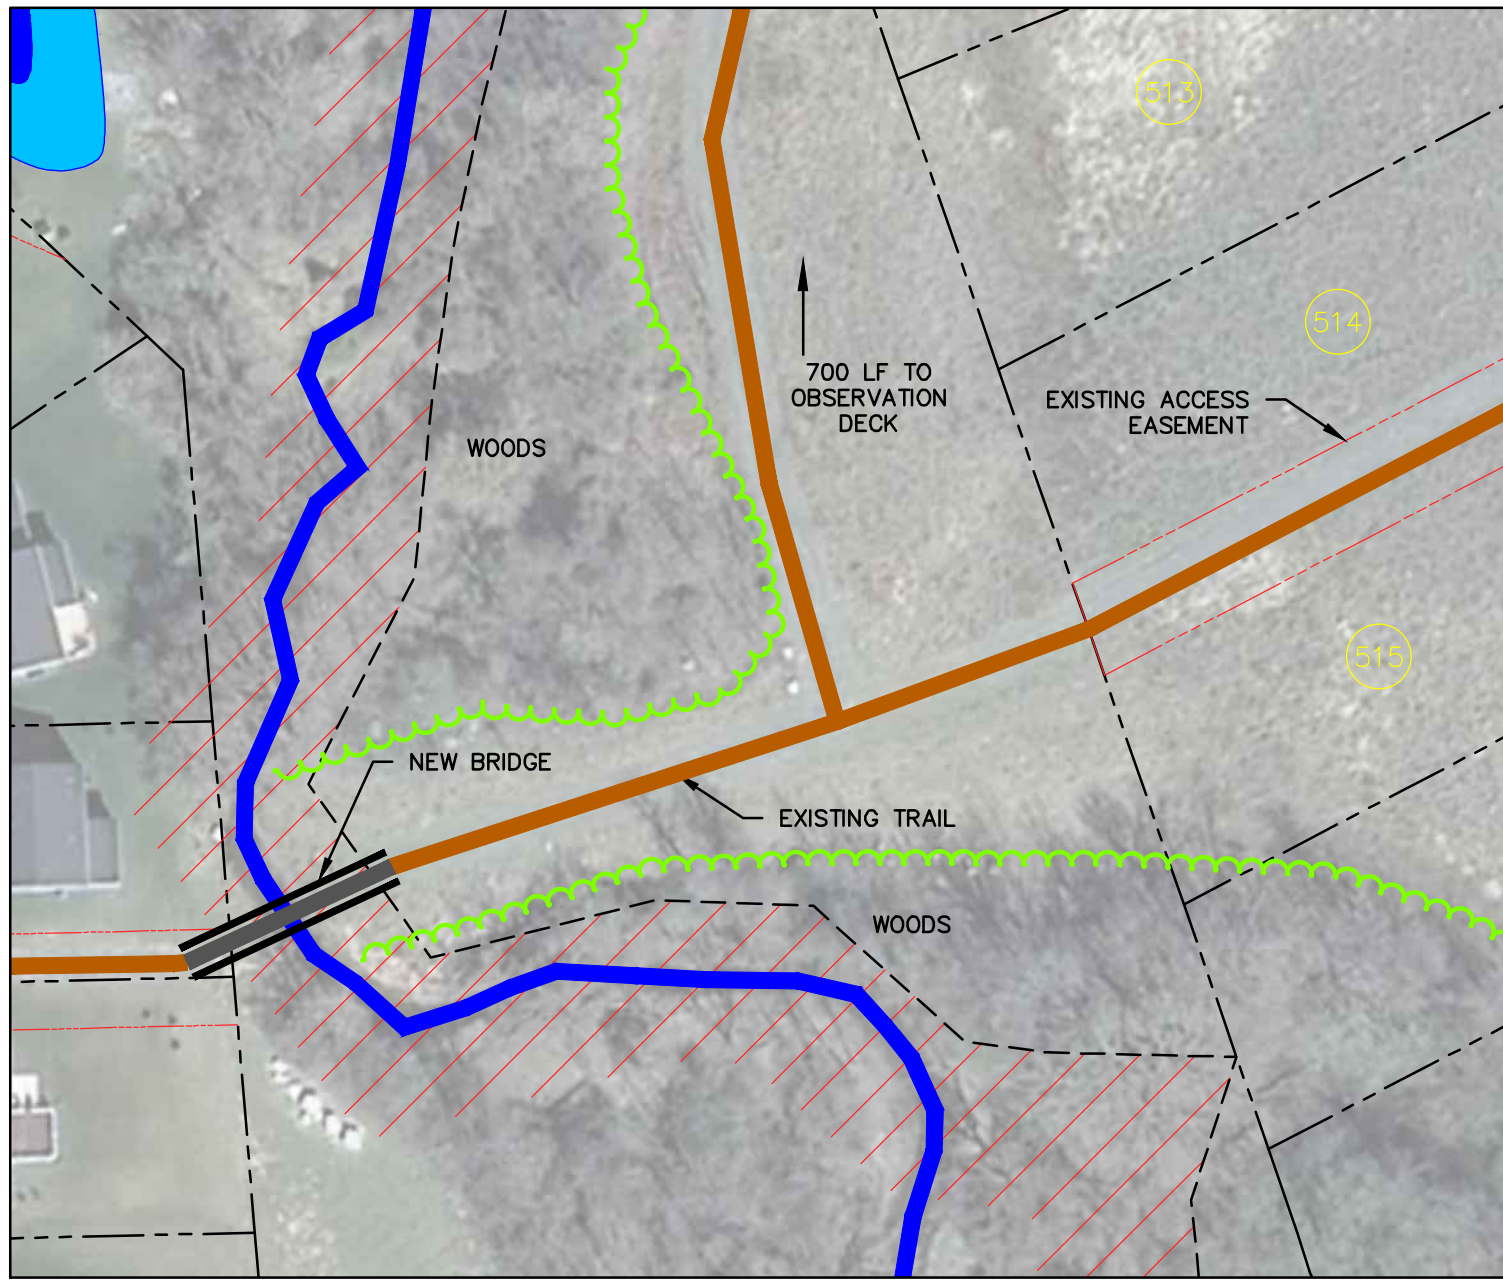

LOCATION 5

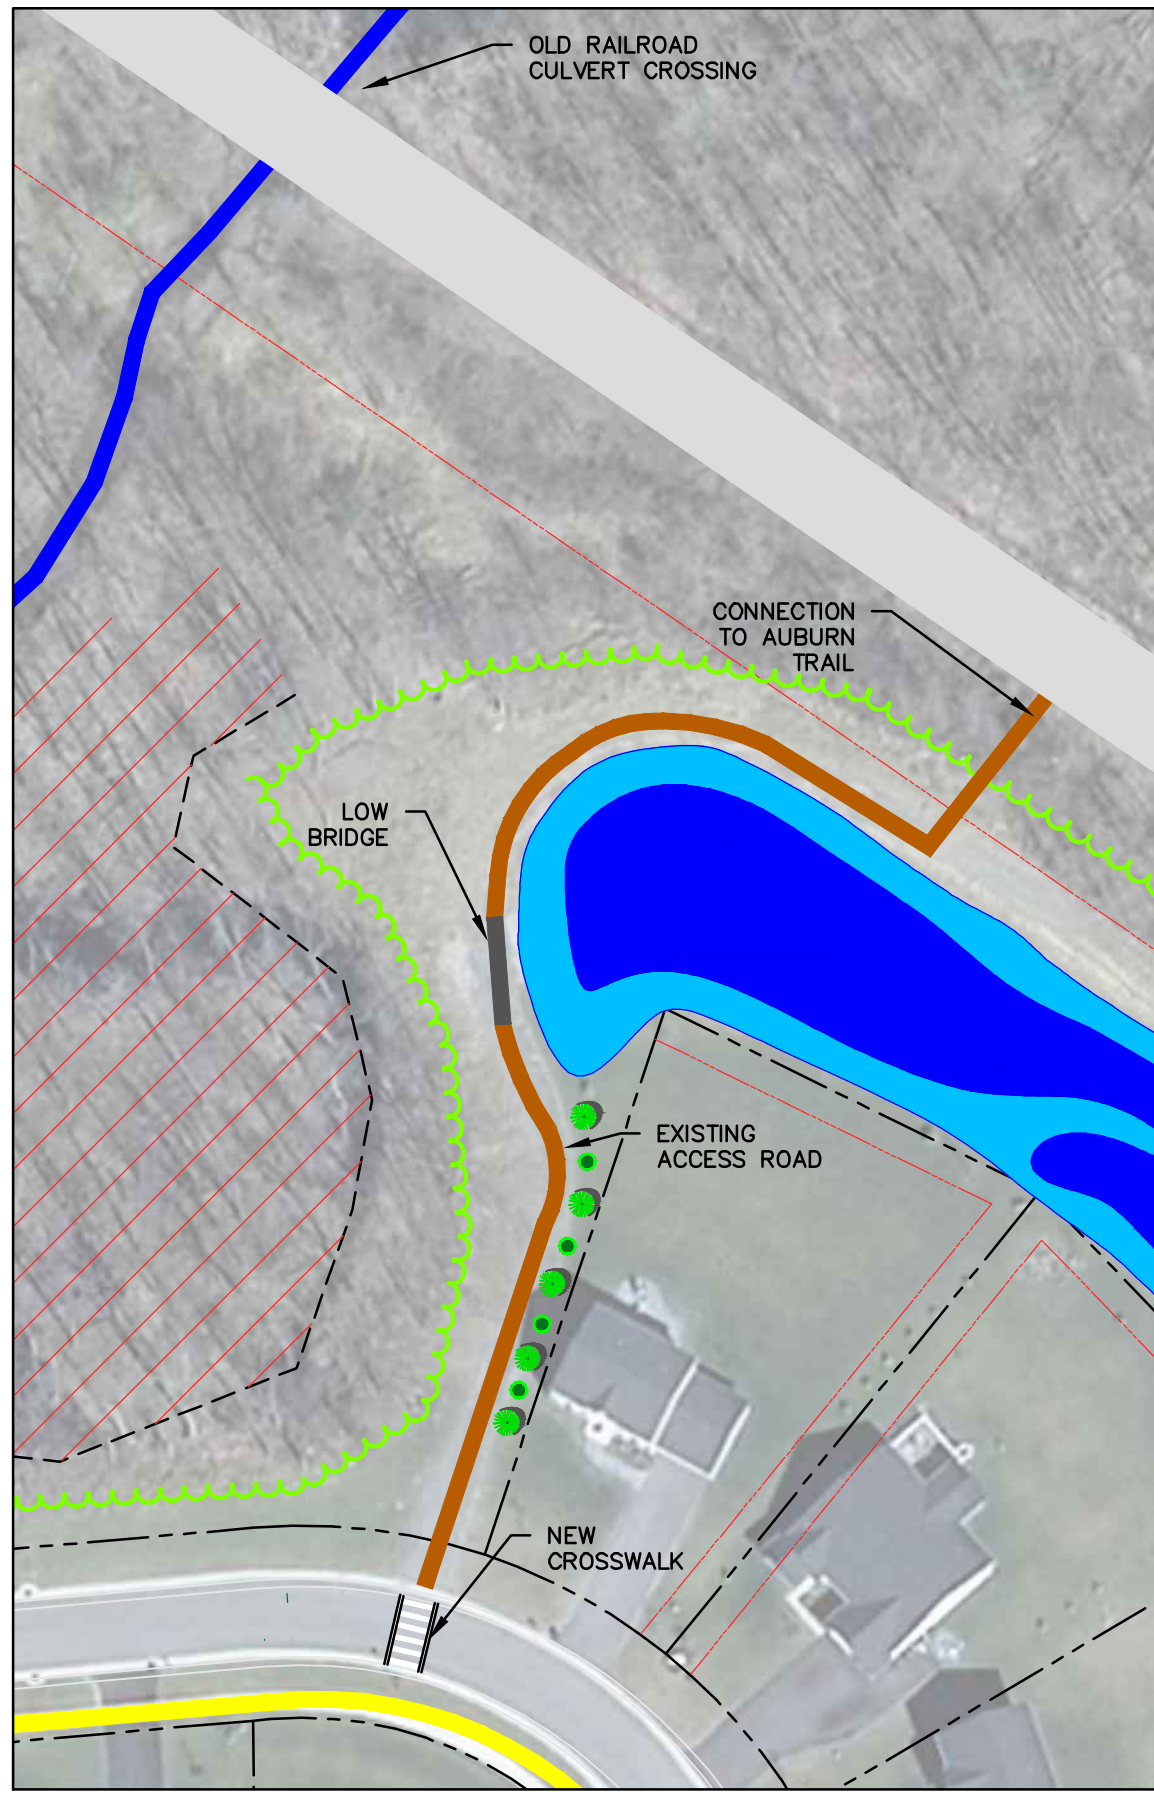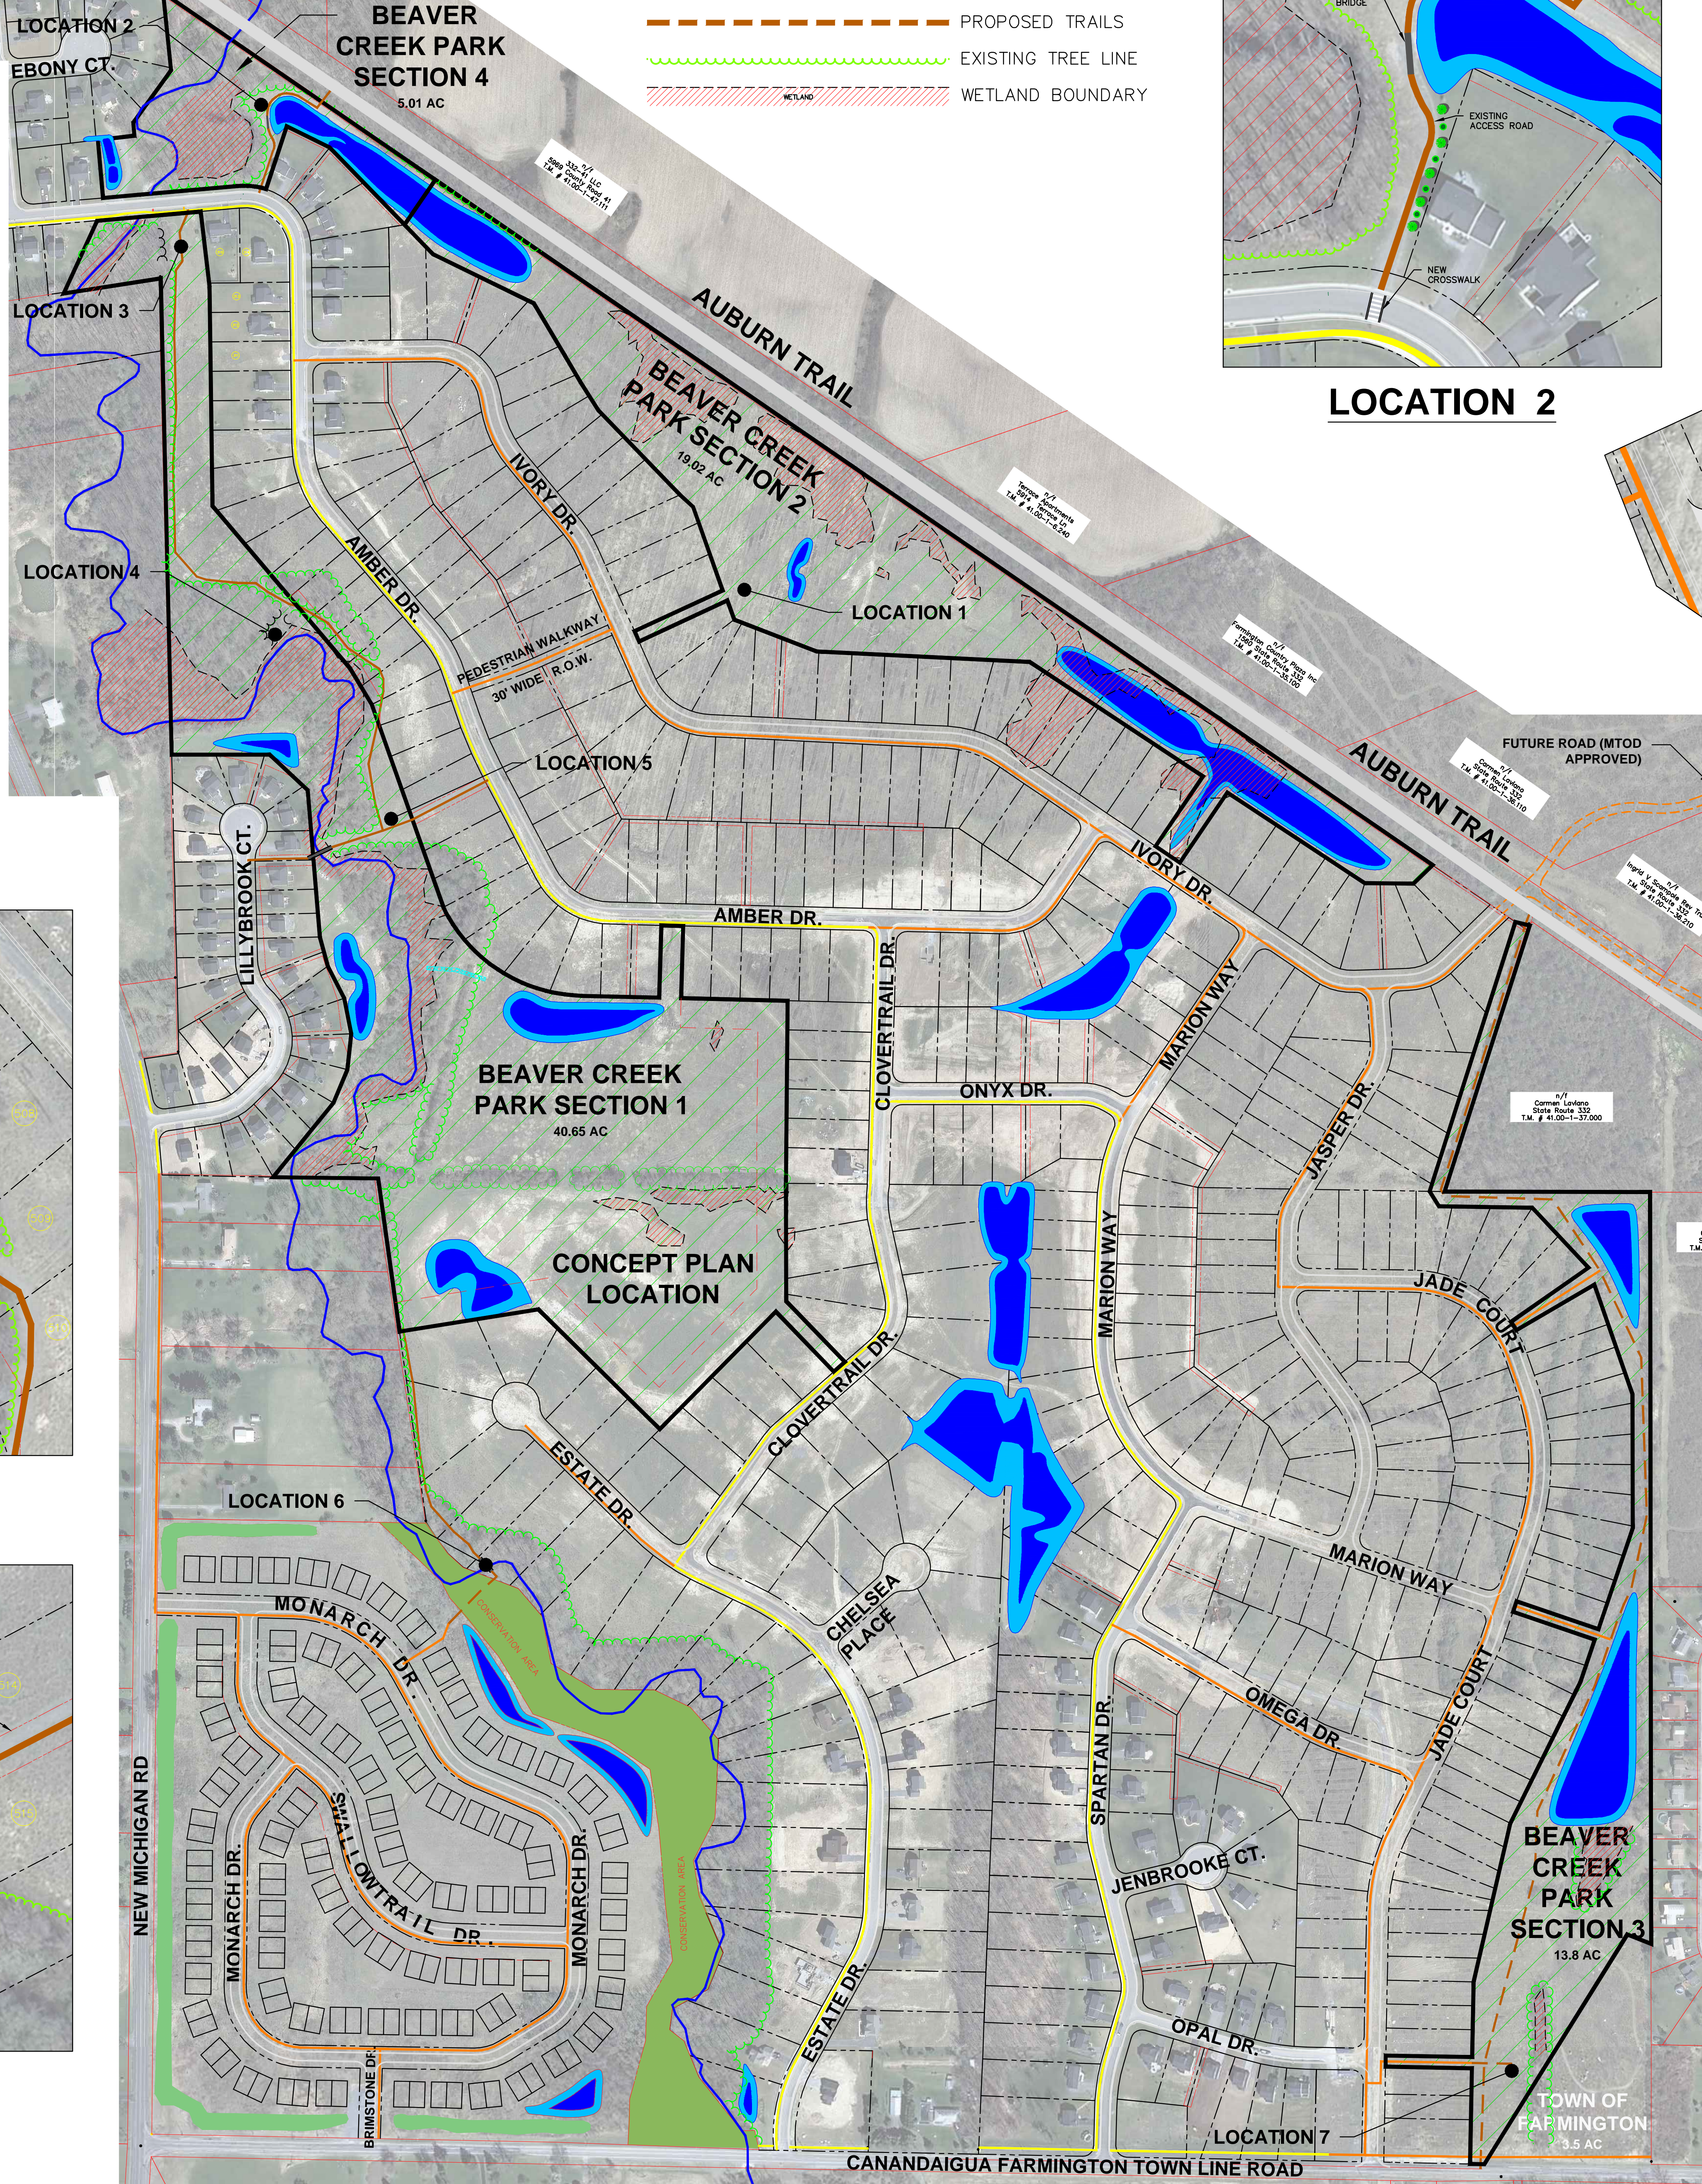


LOCATION 2



LOCATION 1



LOCATION 6

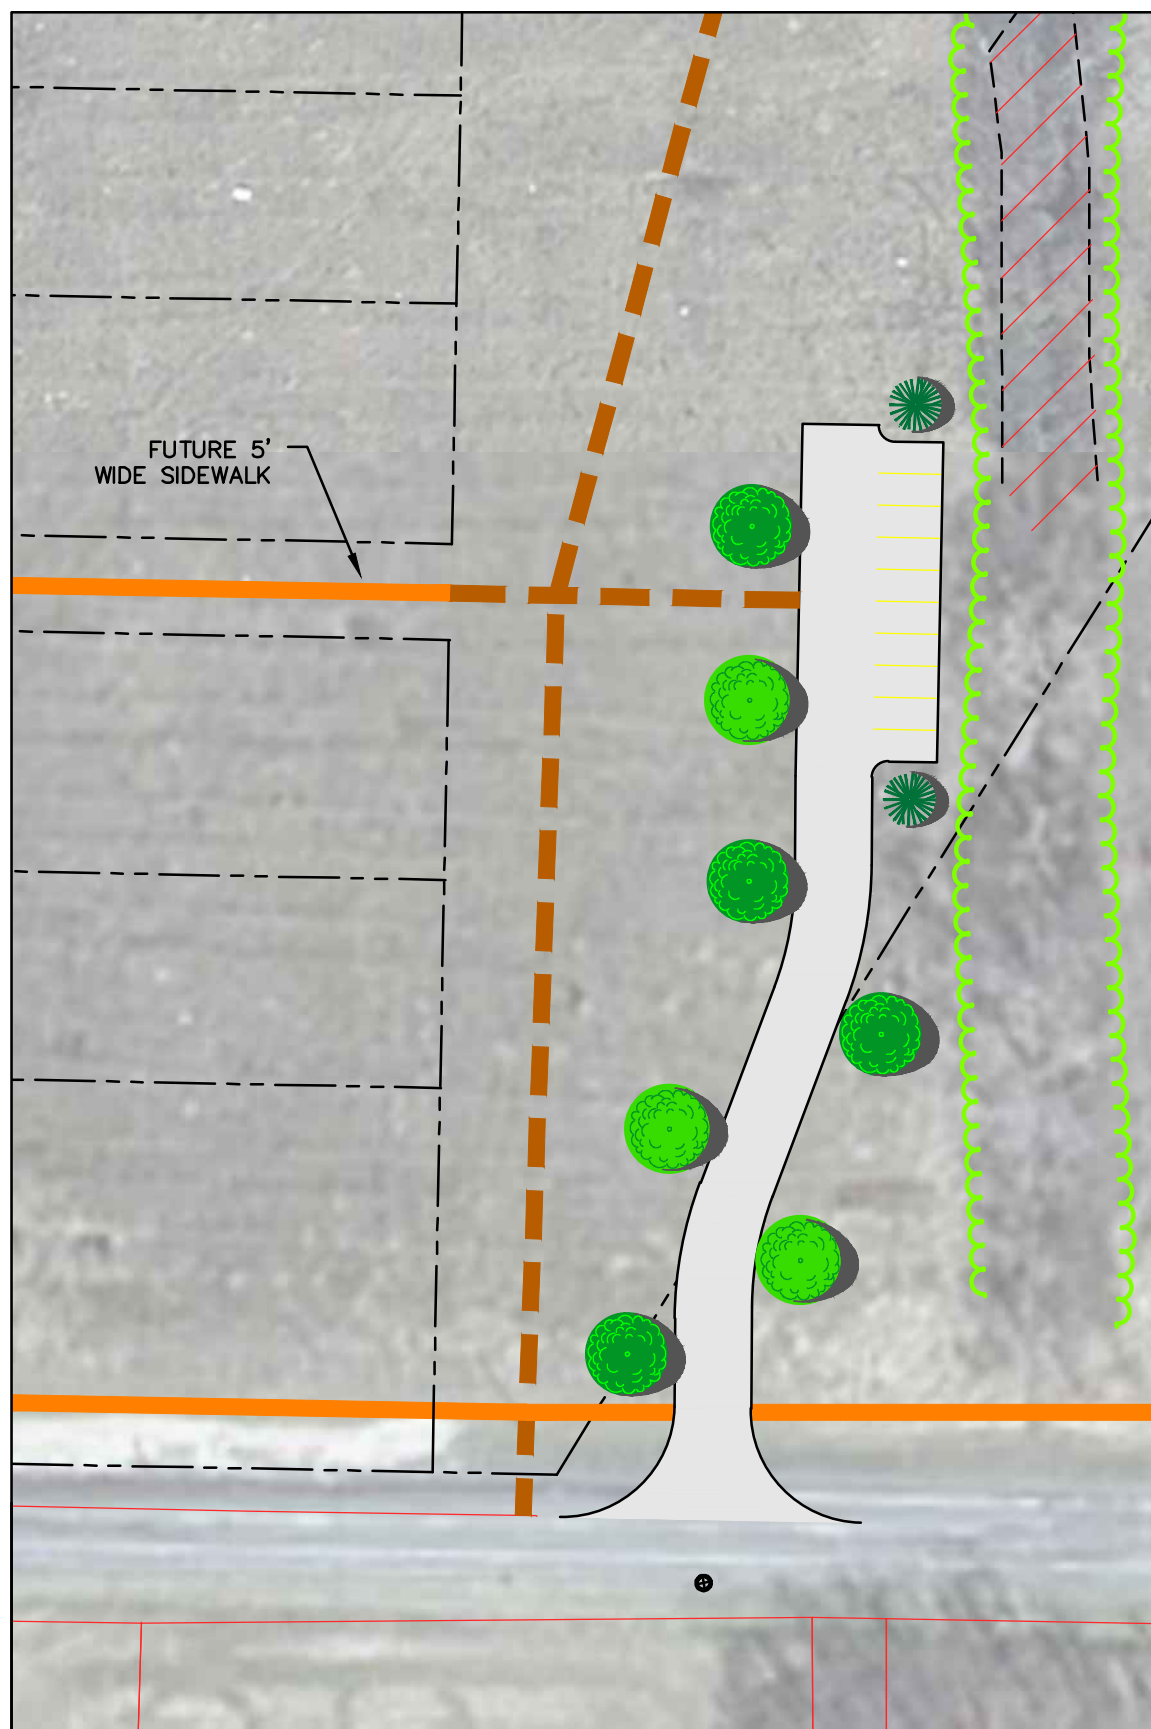

LOCATION 7

Project Title:

BEAVER CREEK PARK  
MASTER PLAN  
TOWN OF FARMINGTON, ONTARIO COUNTY, NY  
OVERALL PARK IMPROVEMENTS

Project No:

0610.14003

Sheet No:

G-2

Project Name:

MRB group  
Engineering, Architecture, Surveying, P.C.  
The Culture Road Annex, 145 Culture Road, Suite 100, Rochester, New York 14609, 585-581-9259  
www.mrbgroup.com

Project Date:

7/2015

Project Scale:

1" = 200'

Project Status:

1. ADDED WETLAND AND EXISTING TREE LINES  
REVISOR'S UNIT DESCRIPTIONS

Project Author:

Drawn By: JPU  
Checked By: LB  
Scale: 1" = 200'  
Date: 7/2015

Project Copyright:

Copyright © 2015 MRB Group. All Rights Reserved.