




16

19

23

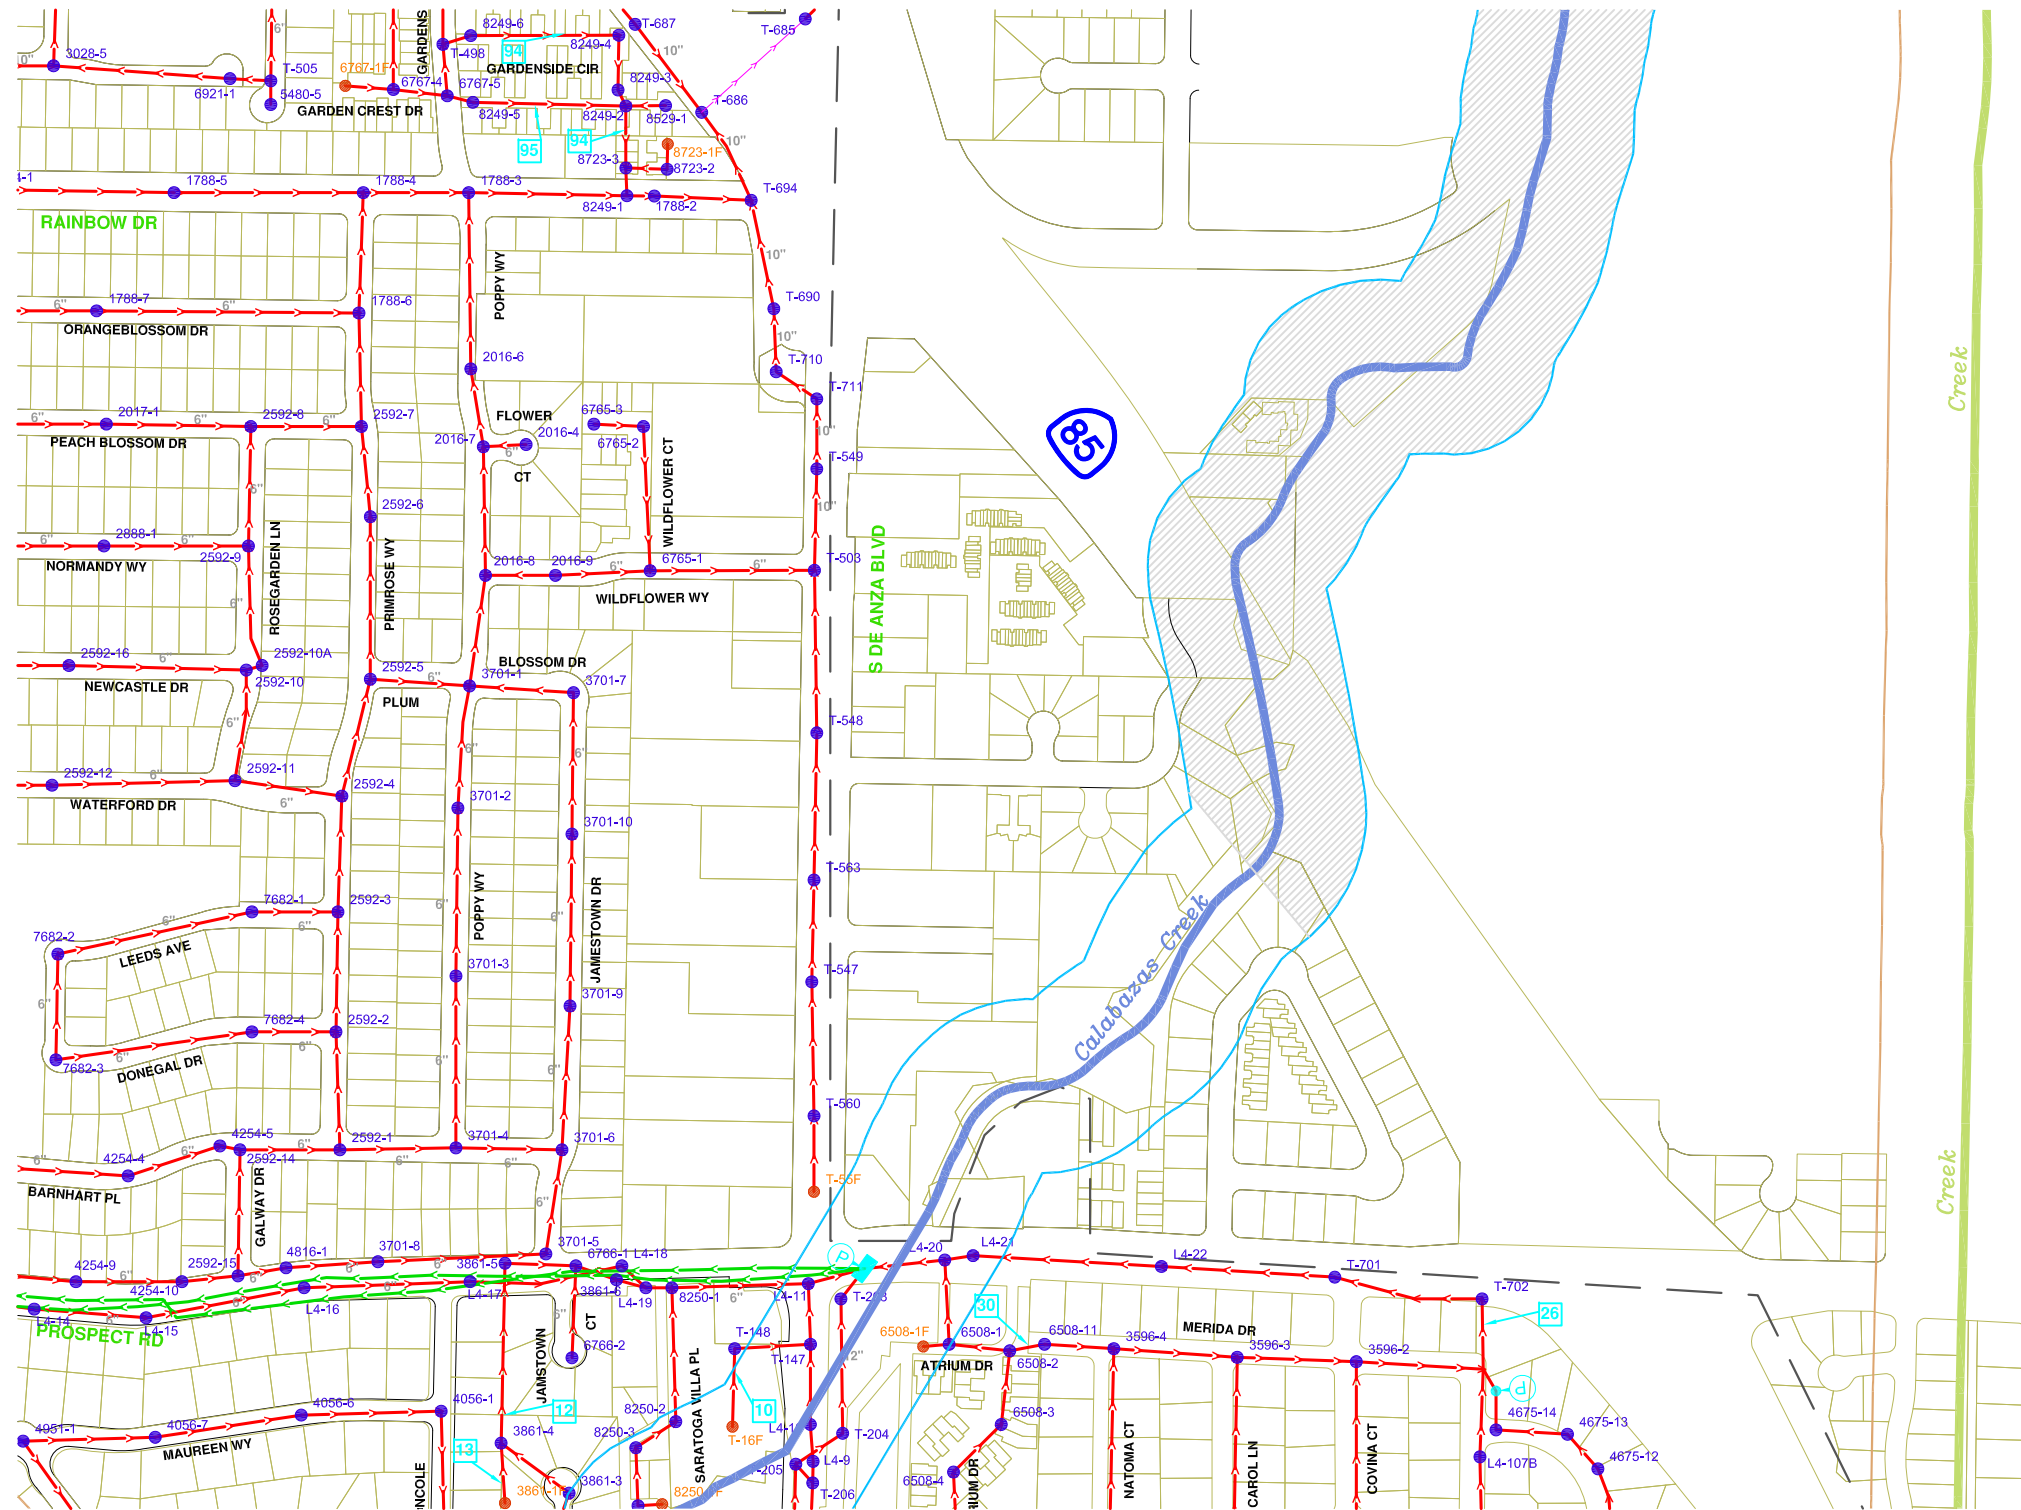

NOTE: SEWER MAIN 8" IN DIAMETER UNLESS OTHERWISE SHOWN

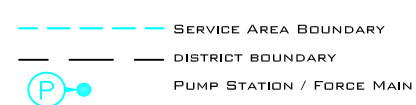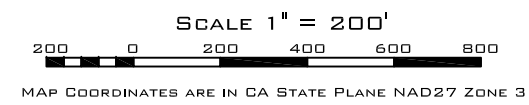

- LEGEND**
- (Blue circle) MANHOLE
  - (Yellow circle) DROP MANHOLE
  - (Orange circle) FLUSHING INLET
  - (Pink circle) SYPHON



Cupertino Sanitary District  
 Santa Clara County  
 California  
 Mark Thomas & Co. Inc.  
 District Manager - Engineer  
 20065 Stevens Creek Blvd. Cupertino



SHEET  
**20**

PTV08-2000.dwg