




2

4

7

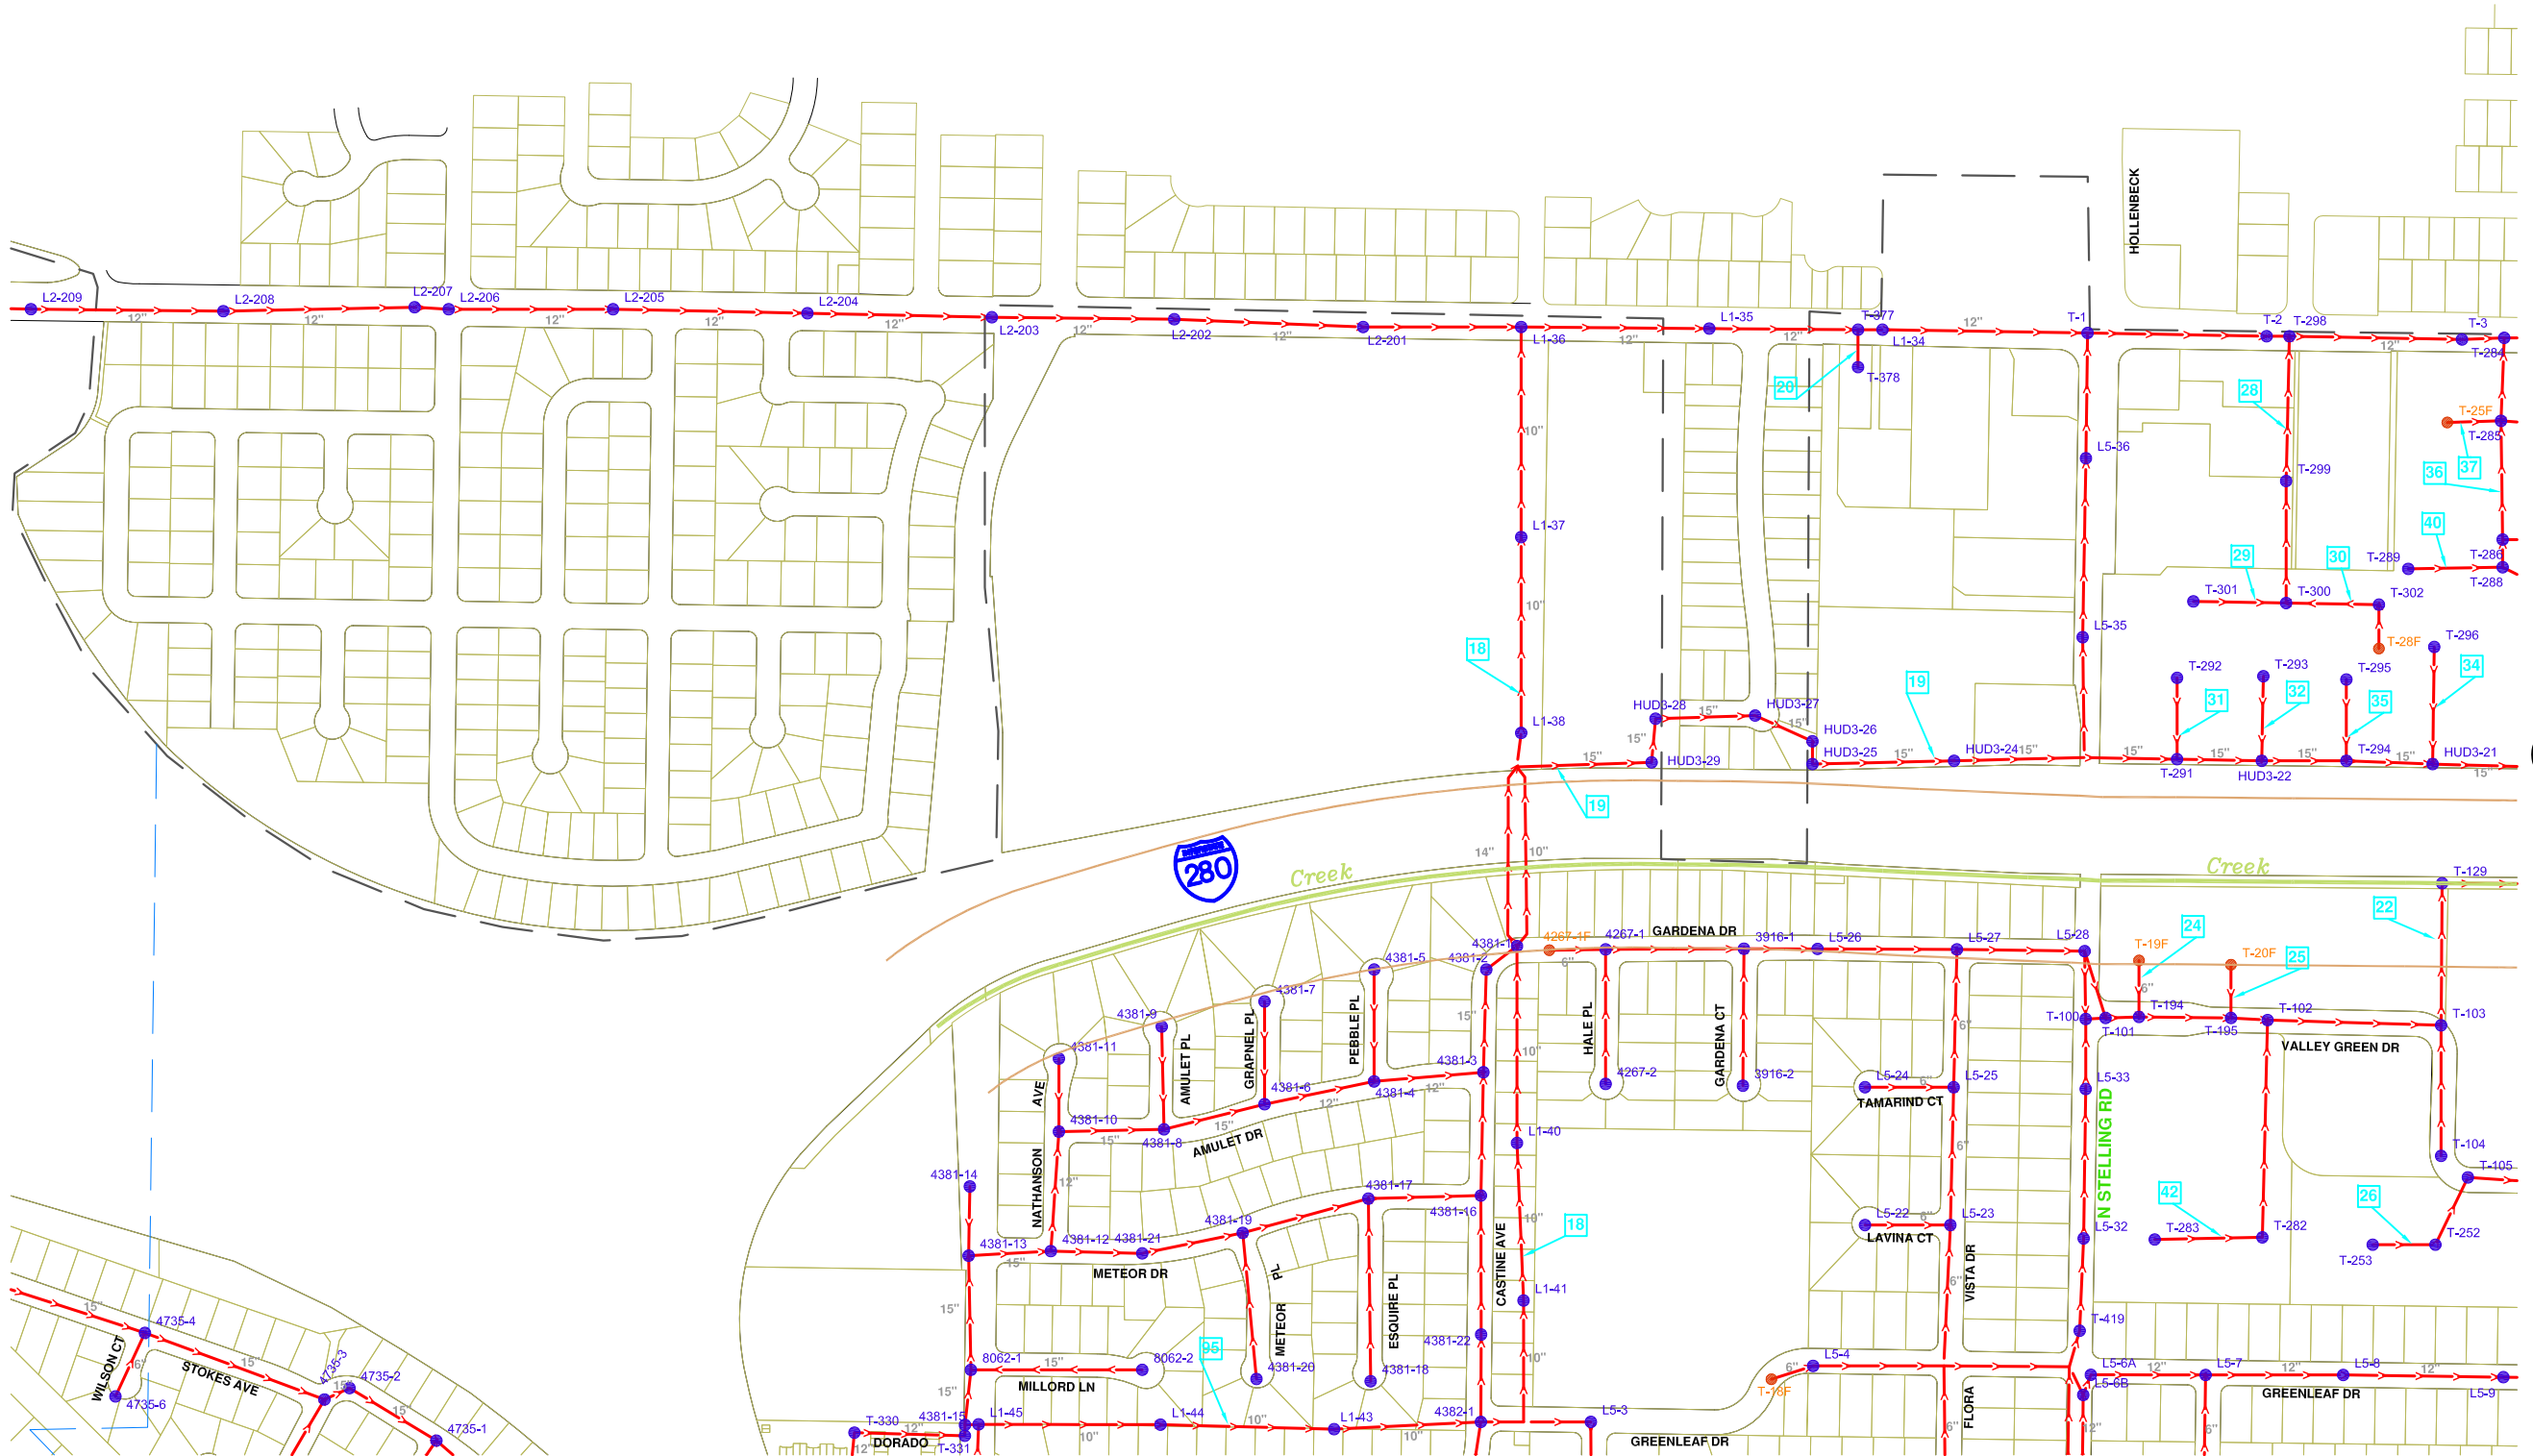

NOTE: SEWER MAIN 8" IN DIAMETER UNLESS OTHERWISE SHOWN

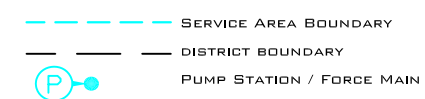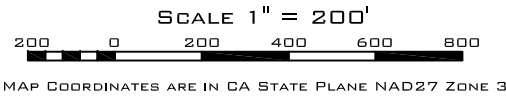

- LEGEND**
- MANHOLE
 - DROP MANHOLE
 - FLUSHING INLET
 - SYPHON



Cupertino Sanitary District
 Santa Clara County
 California
 Mark Thomas & Co. Inc.
 District Manager-Engineer
 20065 Stevens Creek Blvd. Cupertino



SHEET
3