


4

7

9

12

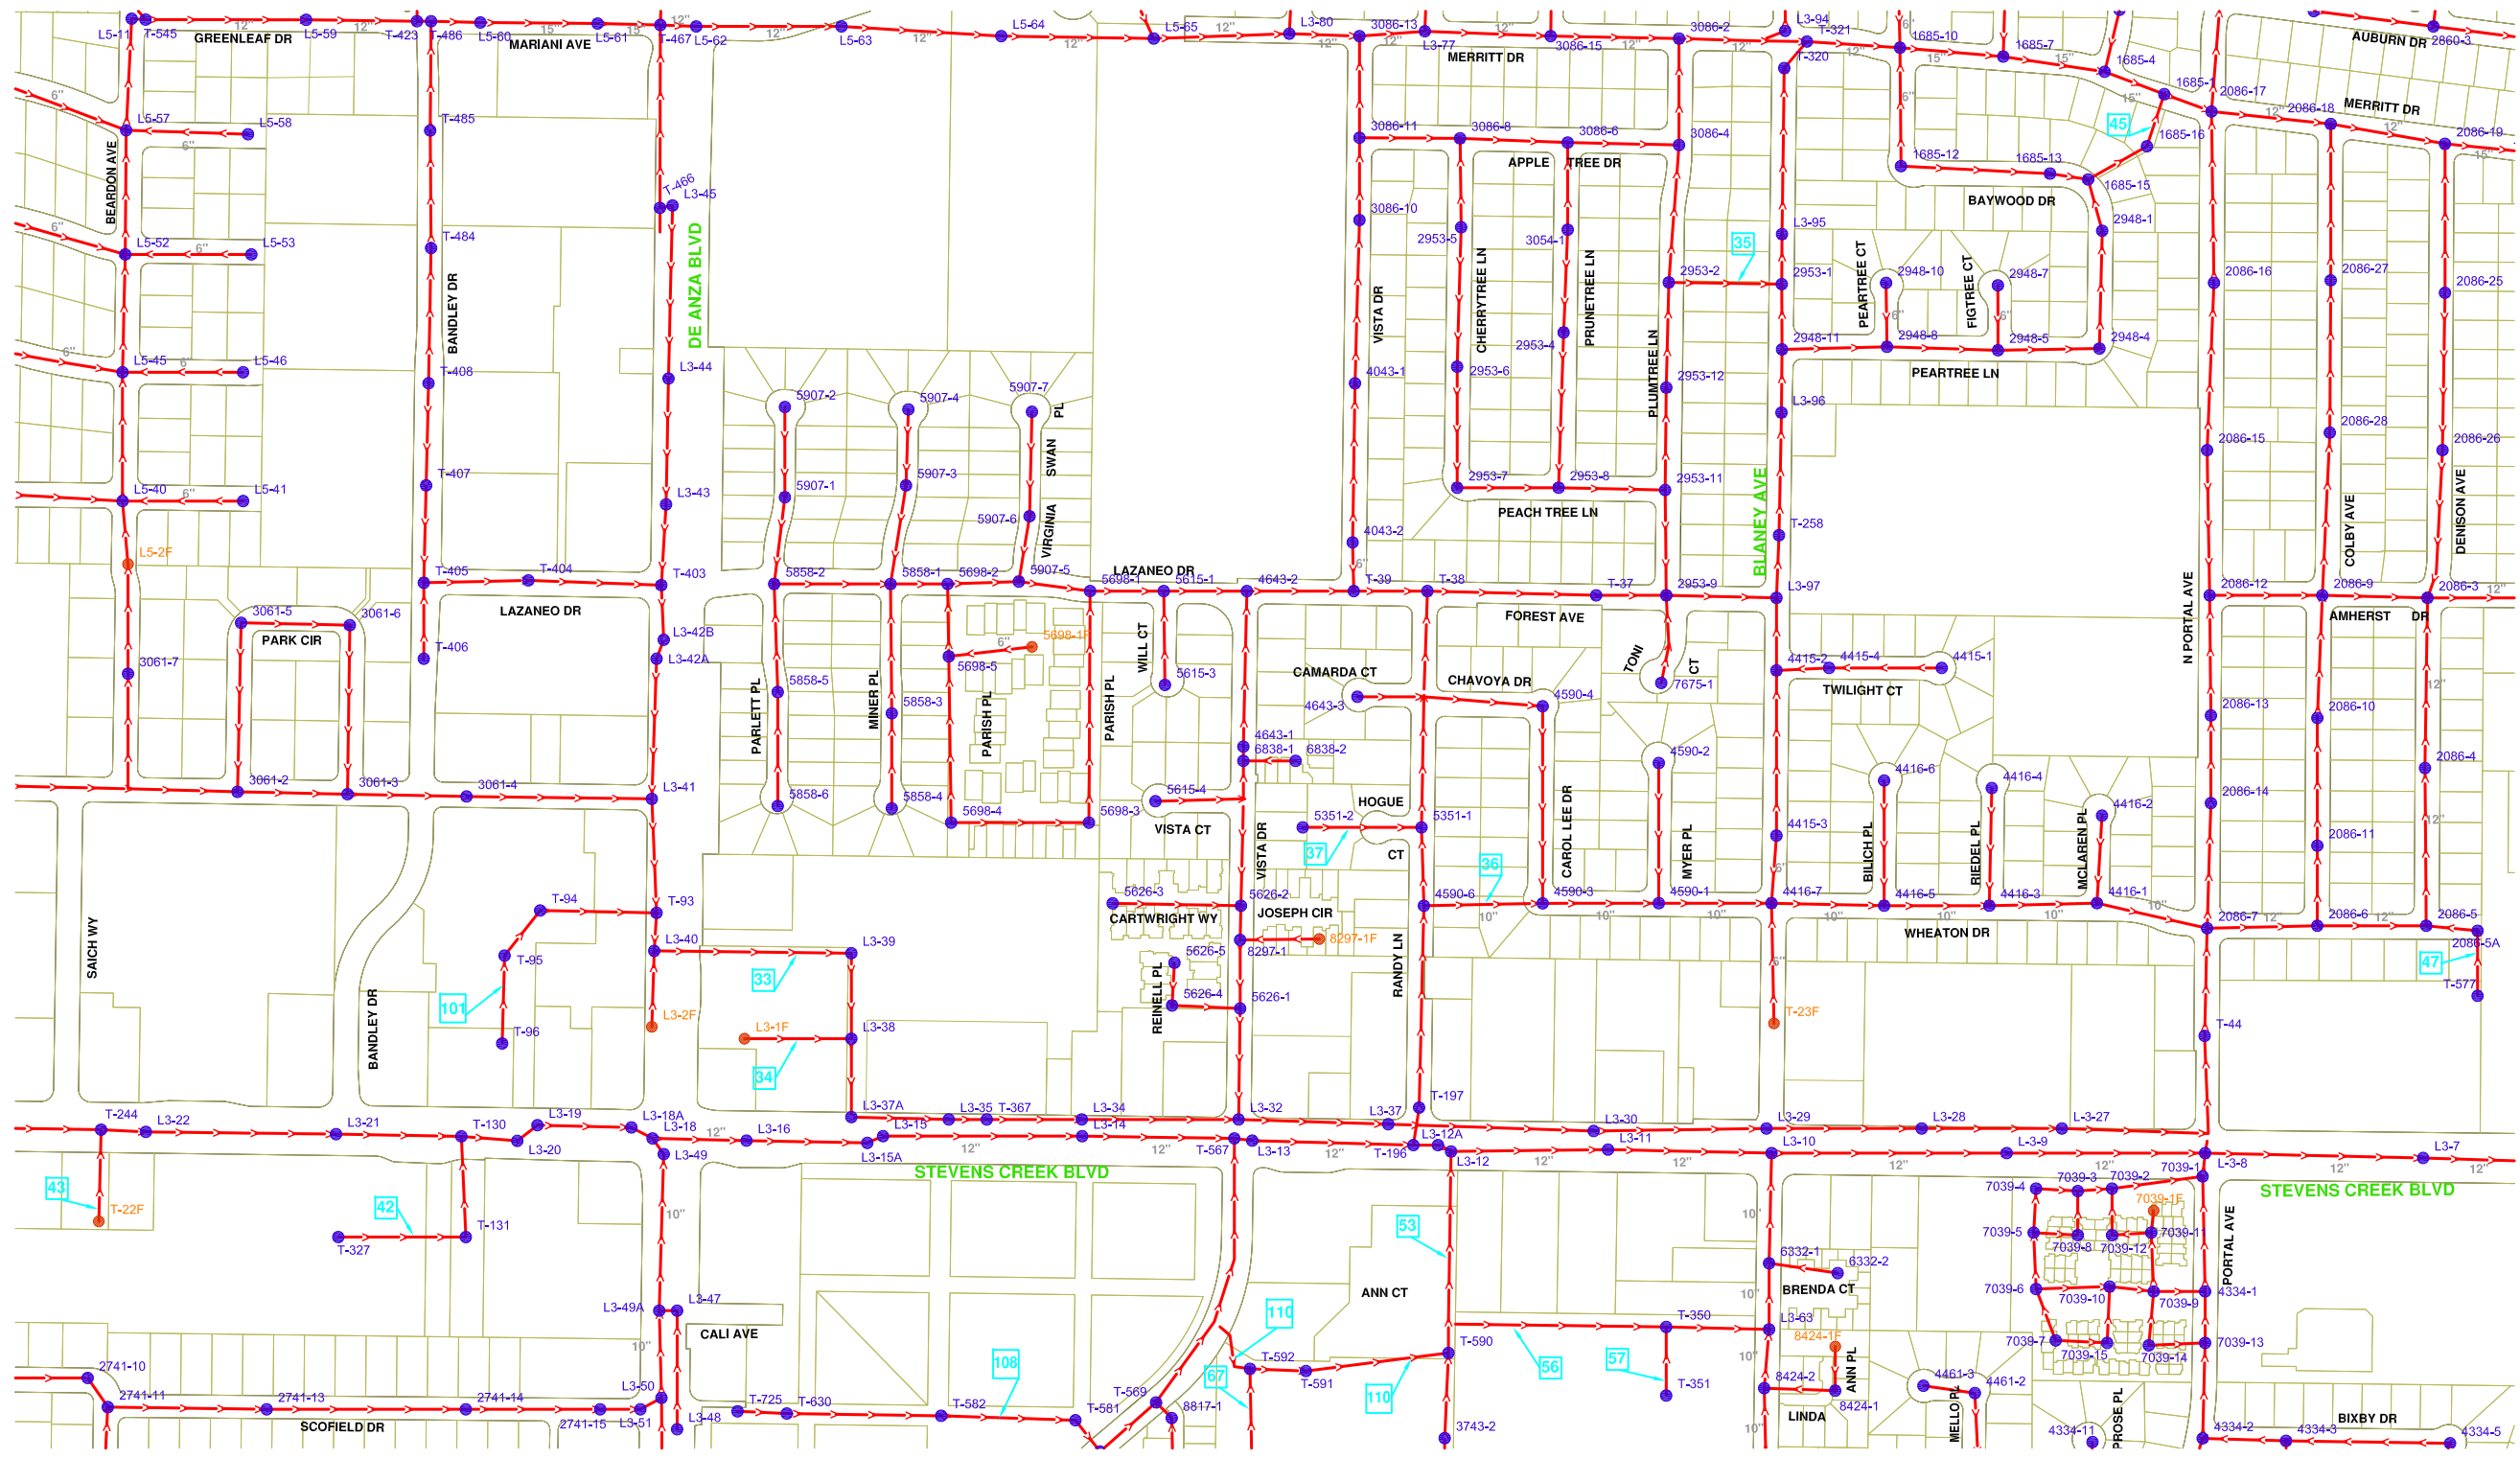

NOTE: SEWER MAIN 8" IN DIAMETER UNLESS OTHERWISE SHOWN

SCALE 1" = 200'

MAP COORDINATES ARE IN CA STATE PLANE NAD27 ZONE 3

SERVICE AREA BOUNDARY

DISTRICT BOUNDARY

PUMP STATION / FORCE MAIN

LEGEND

- MANHOLE
- DROP MANHOLE
- FLUSHING INLET

SYPHON



Cupertino Sanitary District
 Santa Clara County
 California
 Mark Thomas & Co. Inc.
 District Manager-Engineer
 20065 Stevens Creek Blvd. Cupertino



SHEET
 8