

# TOWN OF FARMINGTON


1000 County Road #8  
Farmington, NY 14425  
(315) 986-8100

APPENDIX: **S - 12.0**

DATE: 2023

SCALE: N.T.S.

**MRB** | group

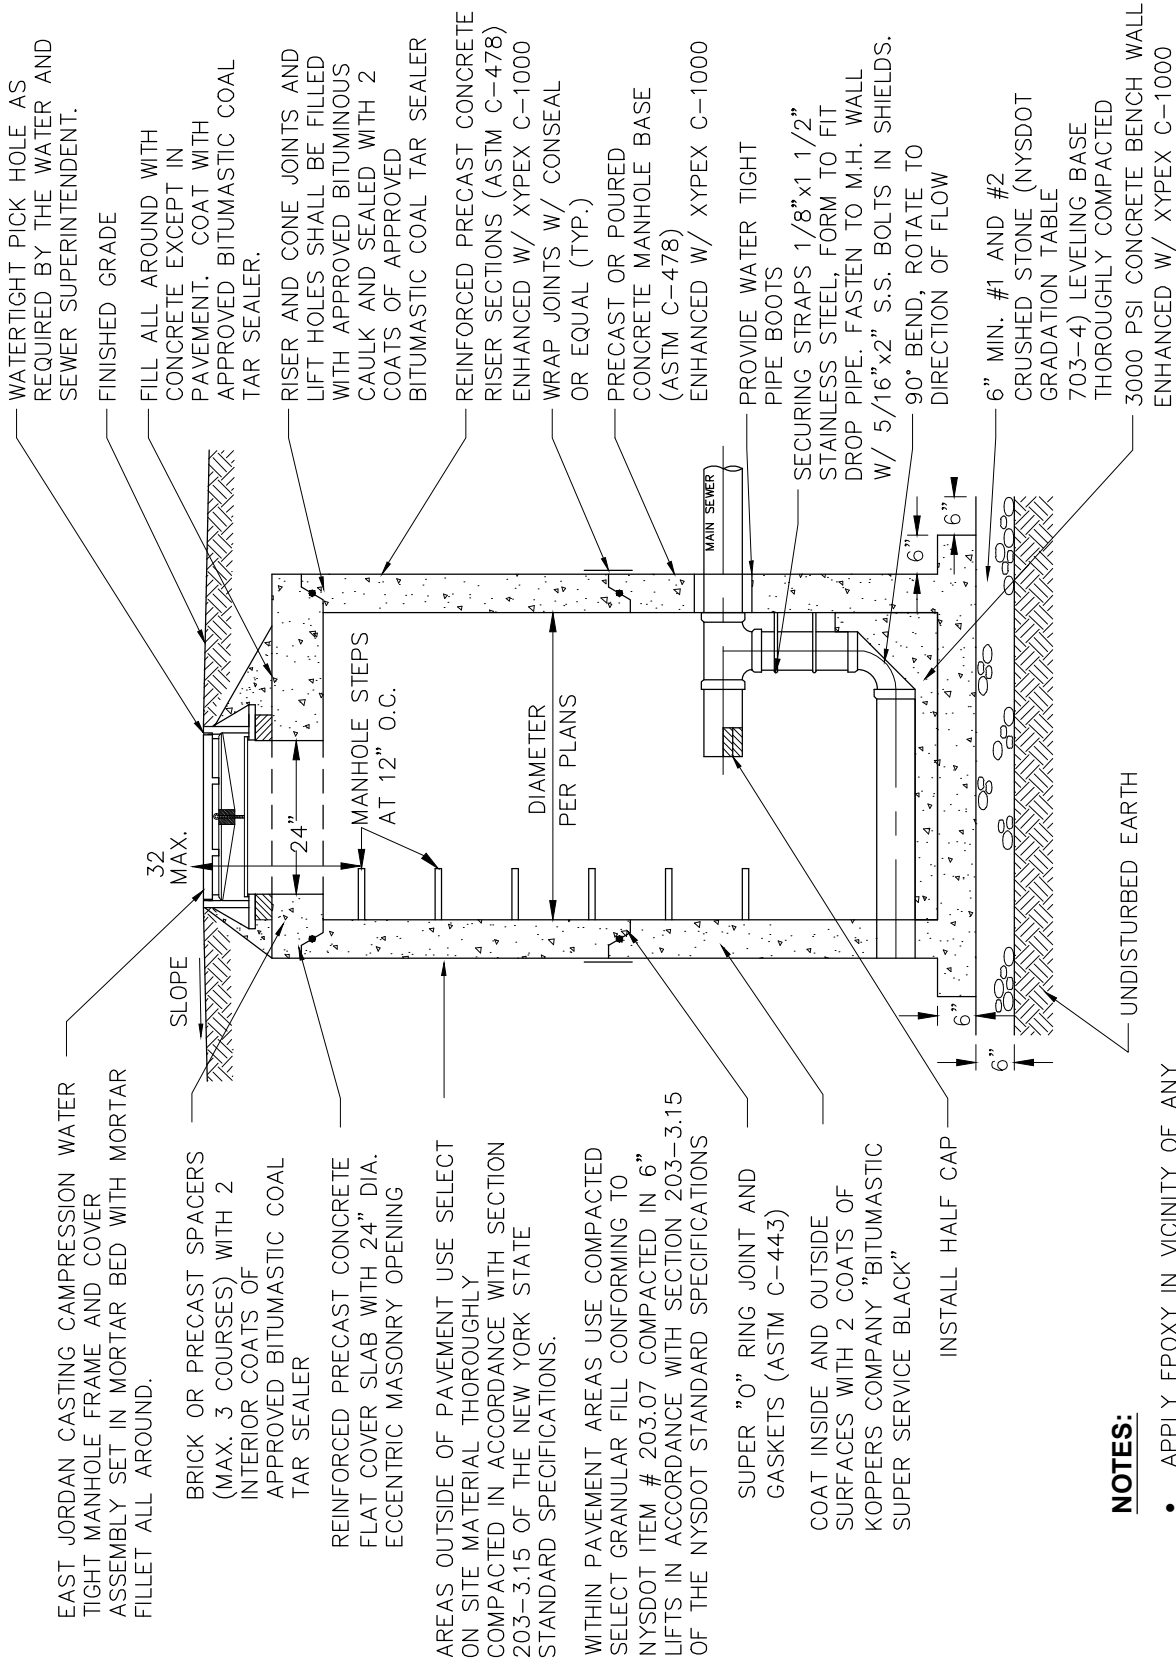

**NOTES:**

- APPLY EPOXY IN VICINITY OF ANY FORCEMAIN CONNECTION
- STEP ALIGNMENT LESS THAN 1" (VERTICAL) ALIGNMENT TOLERANCE

**INSIDE DROP SEWER MANHOLE**