


LOCATION MAP:
NOT TO SCALE

LEGEND:

- UTILITY POLE
- WATER VALVE
- EXISTING LINE
- EXISTING CONTOUR
- CHAIN LINK FENCE
- WOOD FENCE
- STORM SEWER
- SANITARY SEWER
- MANHOLE
- WIRE
- ELECTRIC
- OVERHEAD WIRE
- DRIP IRRIGATION
- STONE WALL
- EDGE OF WOODS
- DIRECTION OF FLOW

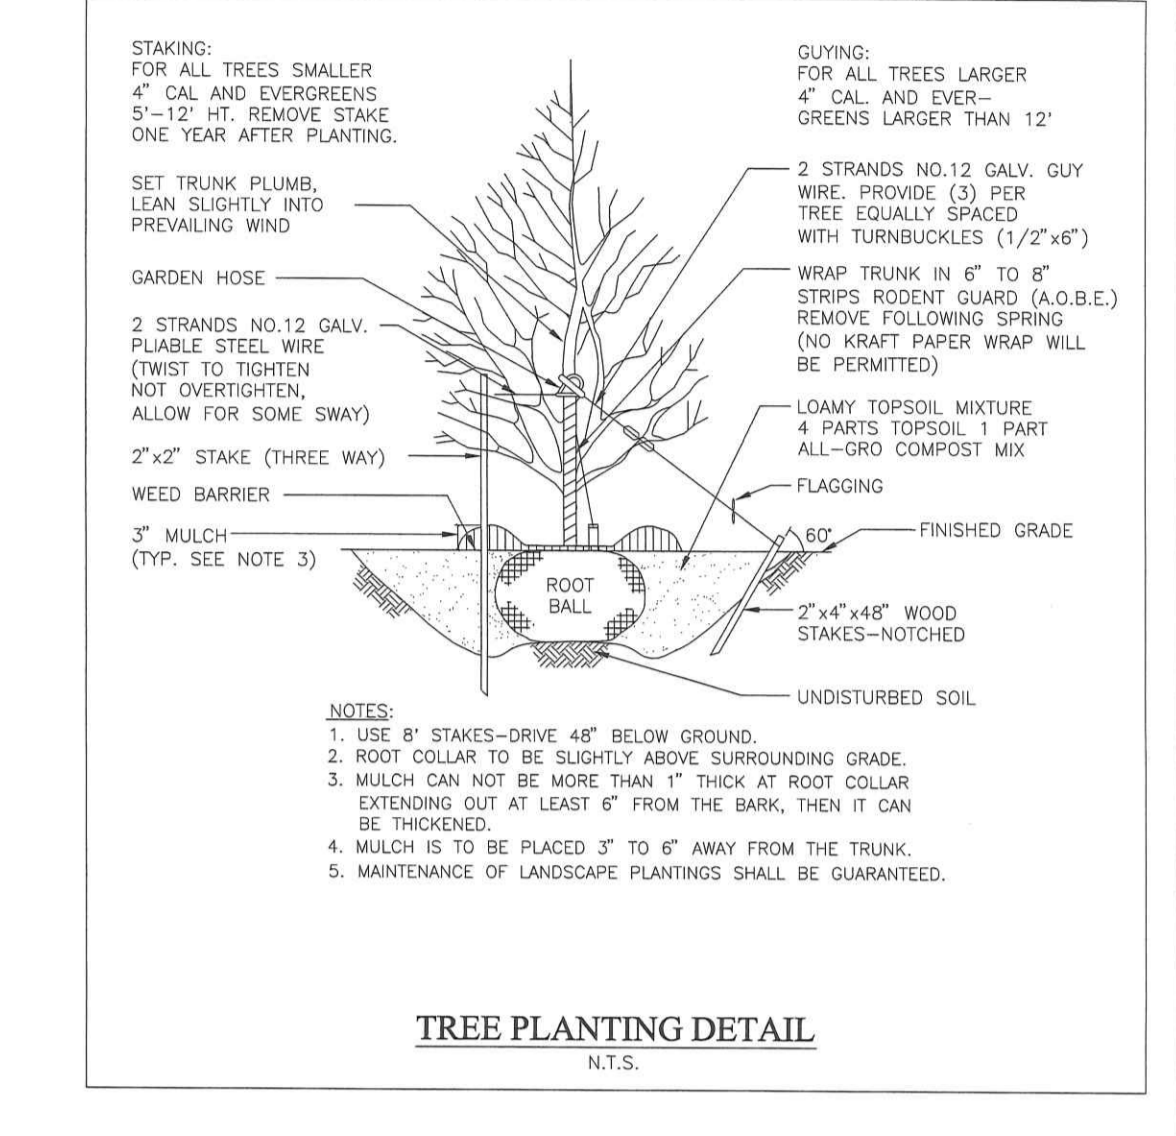

PLANT LIST

QUANT.	KEY	LATIN NAME	COMMON NAME	CAL.	ROOTS	HT.	DR	SP	REMARKS
324	WH	Hormomella virginiana	Witch hazel	3-inch Min.	B&B	4'-8" Ht.	7'-6" O.C.		
20	BS	Picea pungens	Blue Spruce	3-inch Min.	B&B	6'-8" Ht.	30' O.C.		

SLANT LIST LEGEND:

B&B: Balled & Burlapped; Ht.: Height; Cal.: Caliper; O.C.: On Center
 *Note: Contact the Team of Farmington regarding additional appropriate tree species.
 Coniferous trees to have a minimum of 2-inch diameter at four feet above grade.

REVISIONS

NO.	DATE	DESCRIPTION
1		

CERTIFICATION:
 WE, SCHULTZ ASSOCIATES, ENGINEERS AND LAND SURVEYORS P.C. HEREBY CERTIFY THIS MAP WAS COMPLETED ON NOVEMBER 28, 2018 FROM AN INSTRUMENT SURVEY COMPLETED MAY 23, 2018 IN ACCORDANCE WITH THE PROVISIONS OF SECTION 7209 OF THE NEW YORK STATE EDUCATION LAW. ANY ALTERATIONS ARE A VIOLATION OF ARTICLE 145 SECTION 7209 OF THE NEW YORK STATE EDUCATION LAW.

KRS E. SCHULTZ, L.S. NO. 49982
 DANIEL T. GREER NO. 49146
 ROBERT B. HATCH, L.S. NO. 20631

RECEIVED

STATE OF NEW YORK
 Licensed Professional Engineer

STATE OF NEW YORK
 Licensed Land Surveyor


A MAP SHOWING
DELAWARE RIVER SOLAR, LLC
SOLAR ENERGY FACILITY
 ~ YELLOW MILLS ROAD ~

SITUATE IN:
 PART OF TOWN LOTS 118 & 119, TOWN OF FARMINGTON,
 COUNTY OF ONTARIO, STATE OF NEW YORK

SCHULTZ ASSOCIATES
 ENGINEERS & LAND SURVEYORS P.C.
 129 SOUTH UNION STREET, PO BOX 89
 SPENCERTOWN, NEW YORK 14559
 585-349-3750
 www.schultzassociates.com


~ PRELIMINARY ~
LANDSCAPING PLAN

DRAWN BY: DSM PROJECT NO. 18.023
 CHECKED BY: KES SHEET NO. 4.1 OF 4
 SCALE: 1" = 80' DWG. NO. L-1
 DATE: NOVEMBER 28, 2018

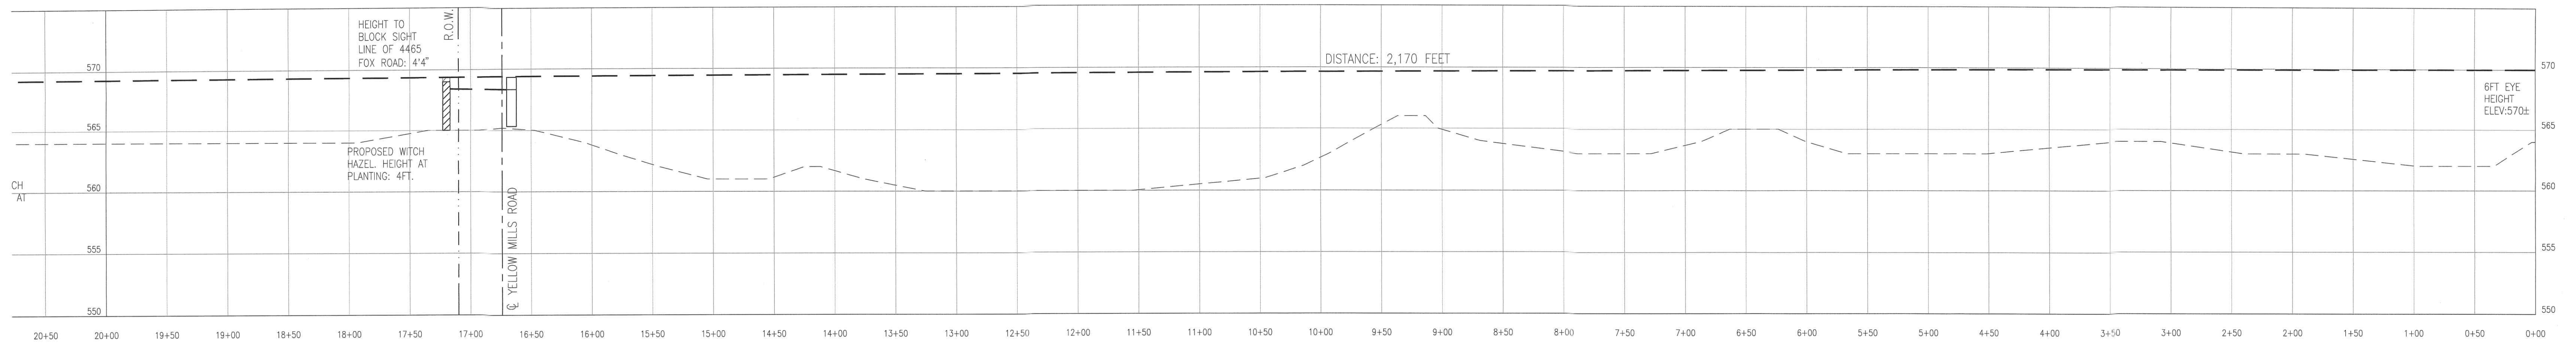


SIGHT LINE PROFILE for 4465 FOX ROAD

SCALE: HORIZ. = 1" = 50'
VERT. = 1" = 5'

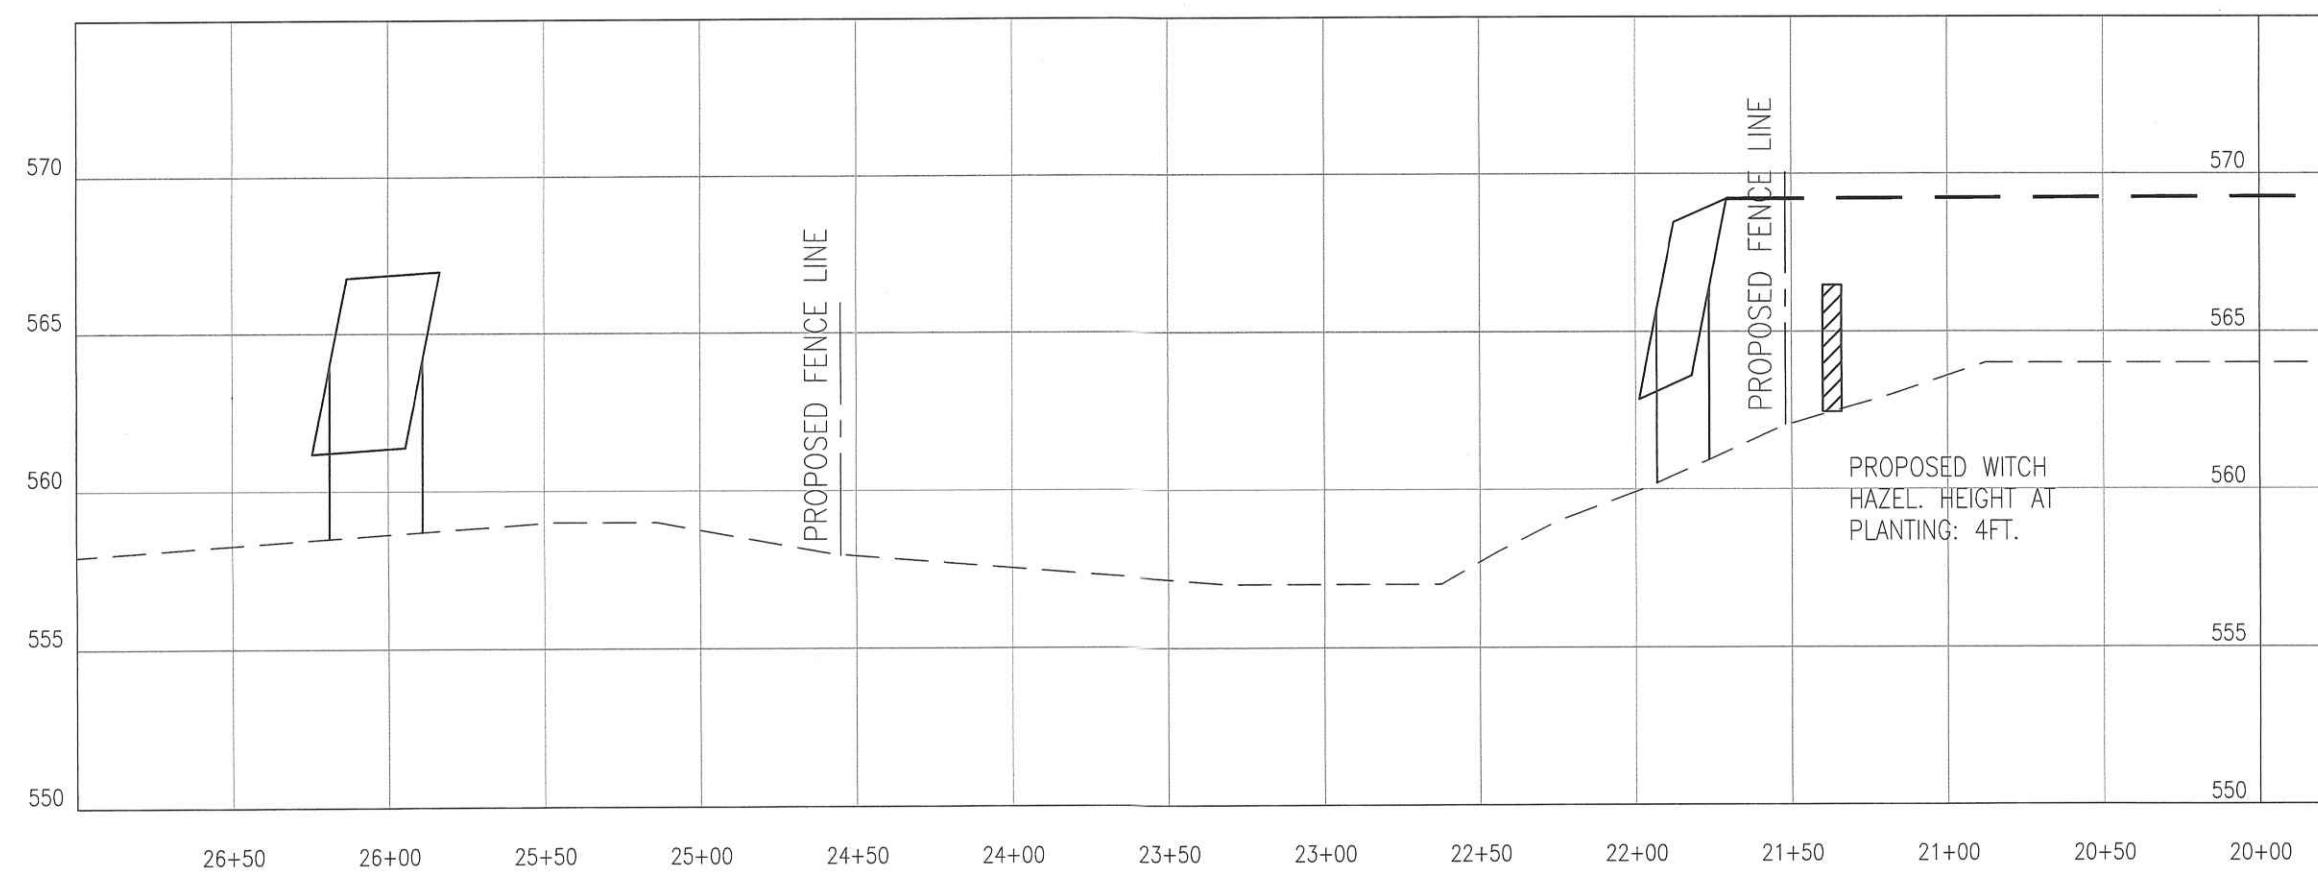

SIGHT LINE PROFILE for 4465 FOX ROAD

SCALE: HORIZ. = 1" = 50'
VERT. = 1" = 5'

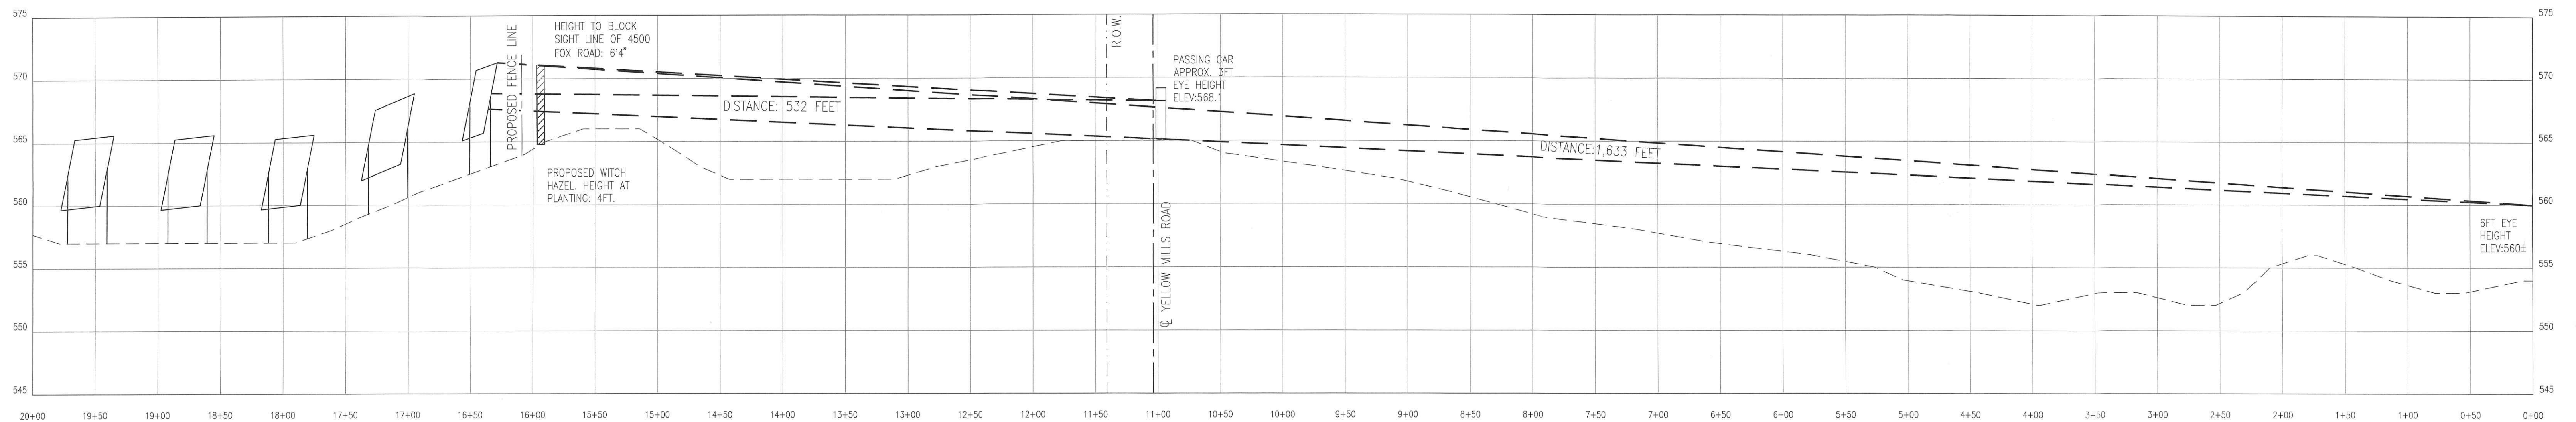

SIGHT LINE PROFILE for 4500 FOX ROAD

SCALE: HORIZ. = 1" = 50'
VERT. = 1" = 5'

A MAP SHOWING
DELAWARE RIVER SOLAR, LLC
SOLAR ENERGY FACILITY
 ~ YELLOW MILLS ROAD ~
 SITUATE IN:
 PART OF TOWN LOTS 118 & 119, TOWN OF FARMINGTON,
 COUNTY OF ONTARIO, STATE OF NEW YORK

~ PRELIMINARY ~ LANDSCAPING PLAN		
DRAWN BY: DSM	PROJECT NO. 18.023	
CHECKED BY: KES	SHEET No. 4.3 OF 4	
SCALE: 1" = 80'	DWG. NO.	L-3
DATE: NOVEMBER 20, 2018		


SCHULTZ ASSOCIATES
 ENGINEERS & LAND SURVEYORS, P.C.
 129 SOUTH UNION STREET, PO BOX 89
 SPENCERPORT, NEW YORK 14559
 585-349-3750
 www.SchultzAssociatesPC.com

A MAP SHOWING
DELAWARE RIVER SOLAR, LLC
SOLAR ENERGY FACILITY
 ~ YELLOW MILLS ROAD ~
 SITUATE IN:
 PART OF TOWN LOTS 118 & 119, TOWN OF FARMINGTON,
 COUNTY OF ONTARIO, STATE OF NEW YORK

SCHULTZ ASSOCIATES
 ENGINEERS & LAND SURVEYORS, P.C.
 129 SOUTH UNION STREET, PO BOX 89
 SPENCERPORT, NEW YORK 14559
 585-349-3750
 www.schultzassociatespc.com


~ PRELIMINARY ~
LANDSCAPING PLAN

DRAWN BY: DSM PROJECT NO. 18.023
 CHECKED BY: KES SHEET No. 4.2 OF 4
 SCALE: 1" = 80' DWG. NO. L-2
 DATE: NOVEMBER 20, 2018

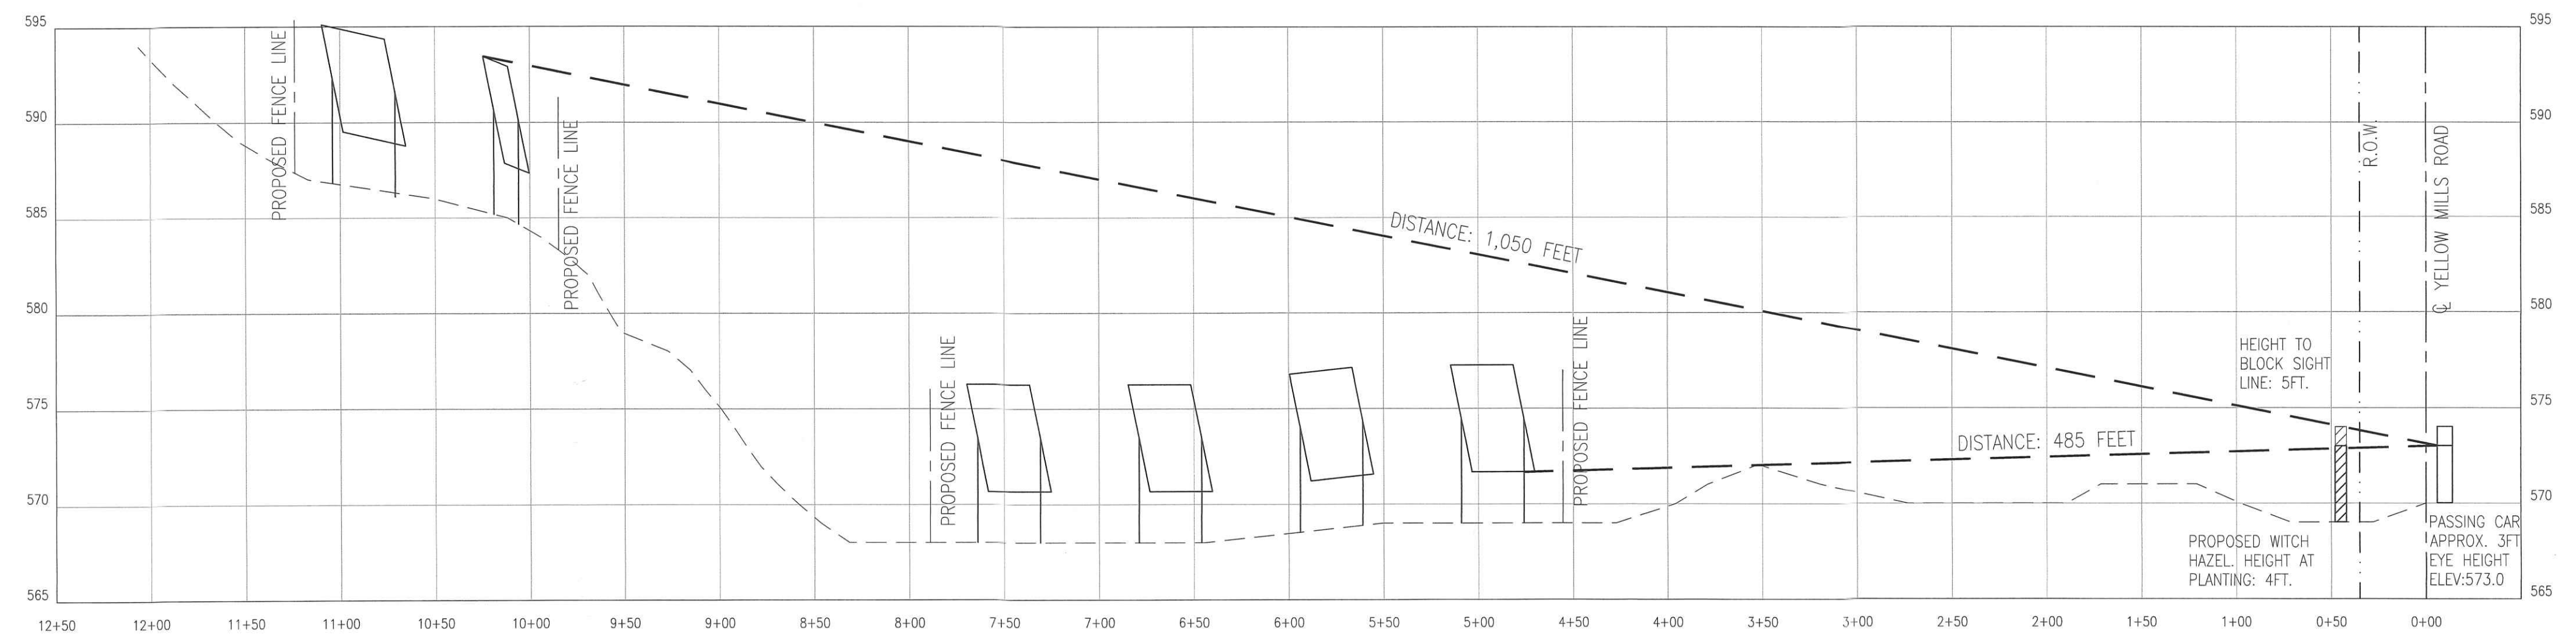


SIGHT LINE PROFILE FROM SOUTH of #466 YELLOW MILLS ROAD

SCALE: HORZ. = 1" = 50'
 VERT. = 1" = 5'

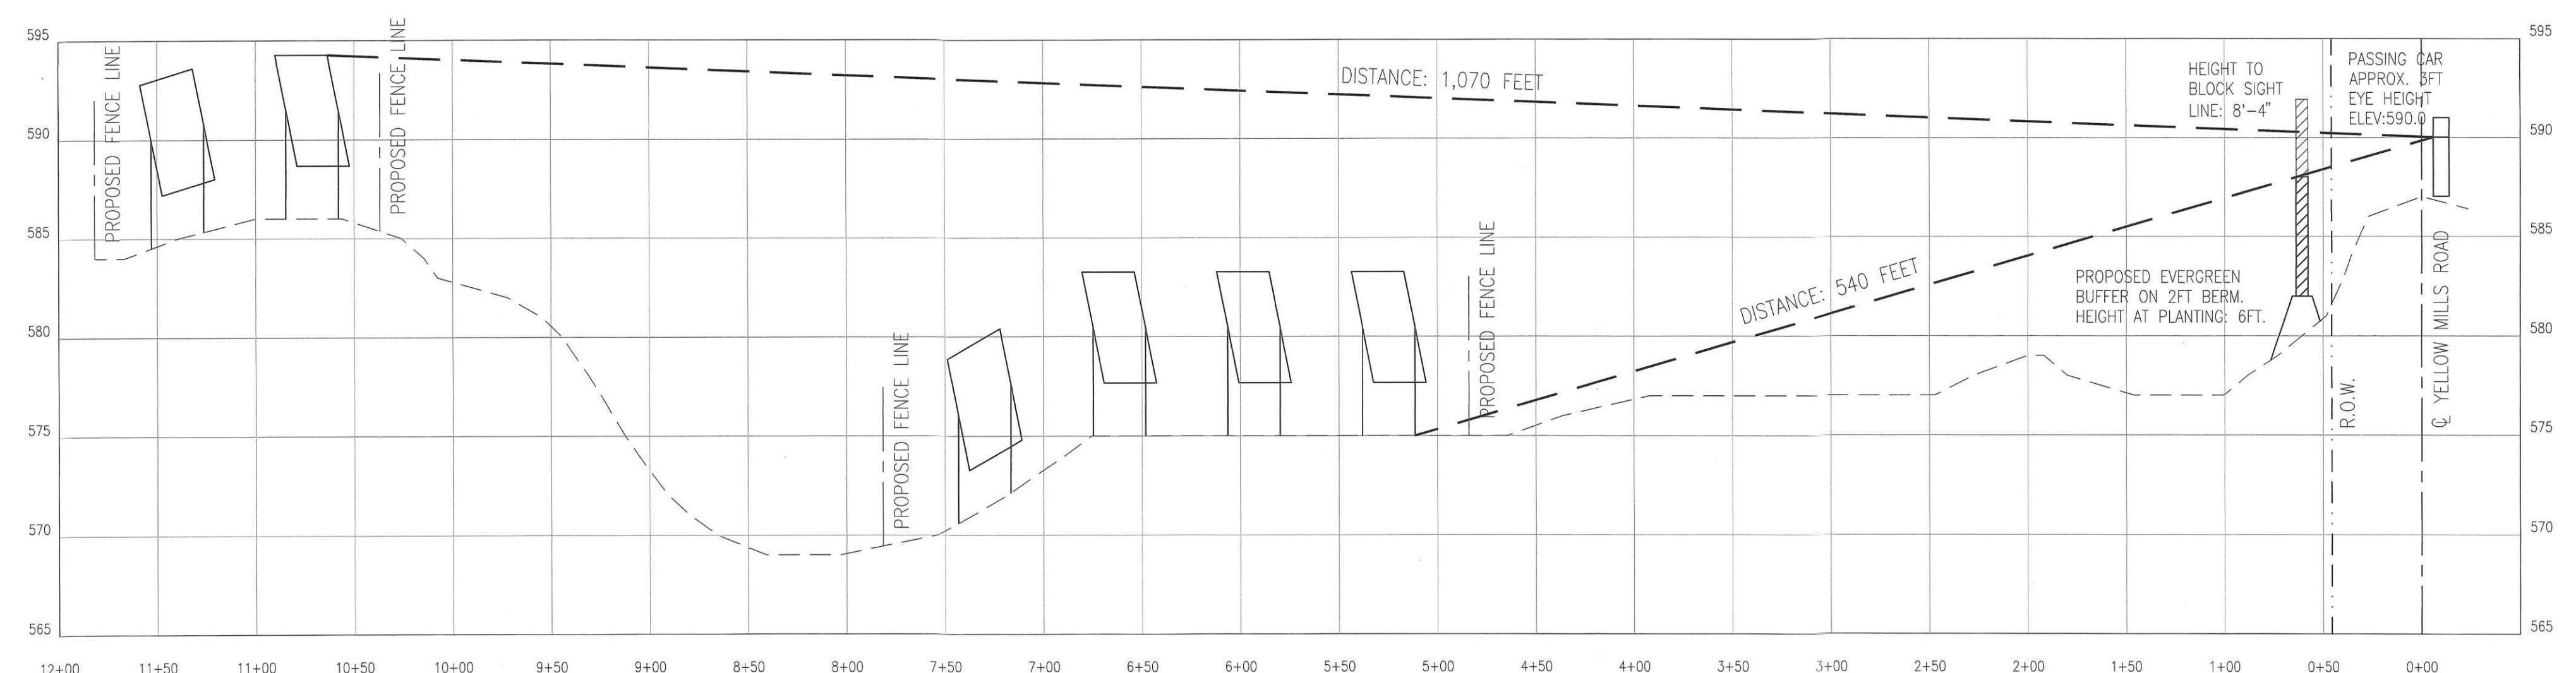

SIGHT LINE PROFILE FROM SOUTHEAST CORNER

SCALE: HORZ. = 1" = 50'
 VERT. = 1" = 5'

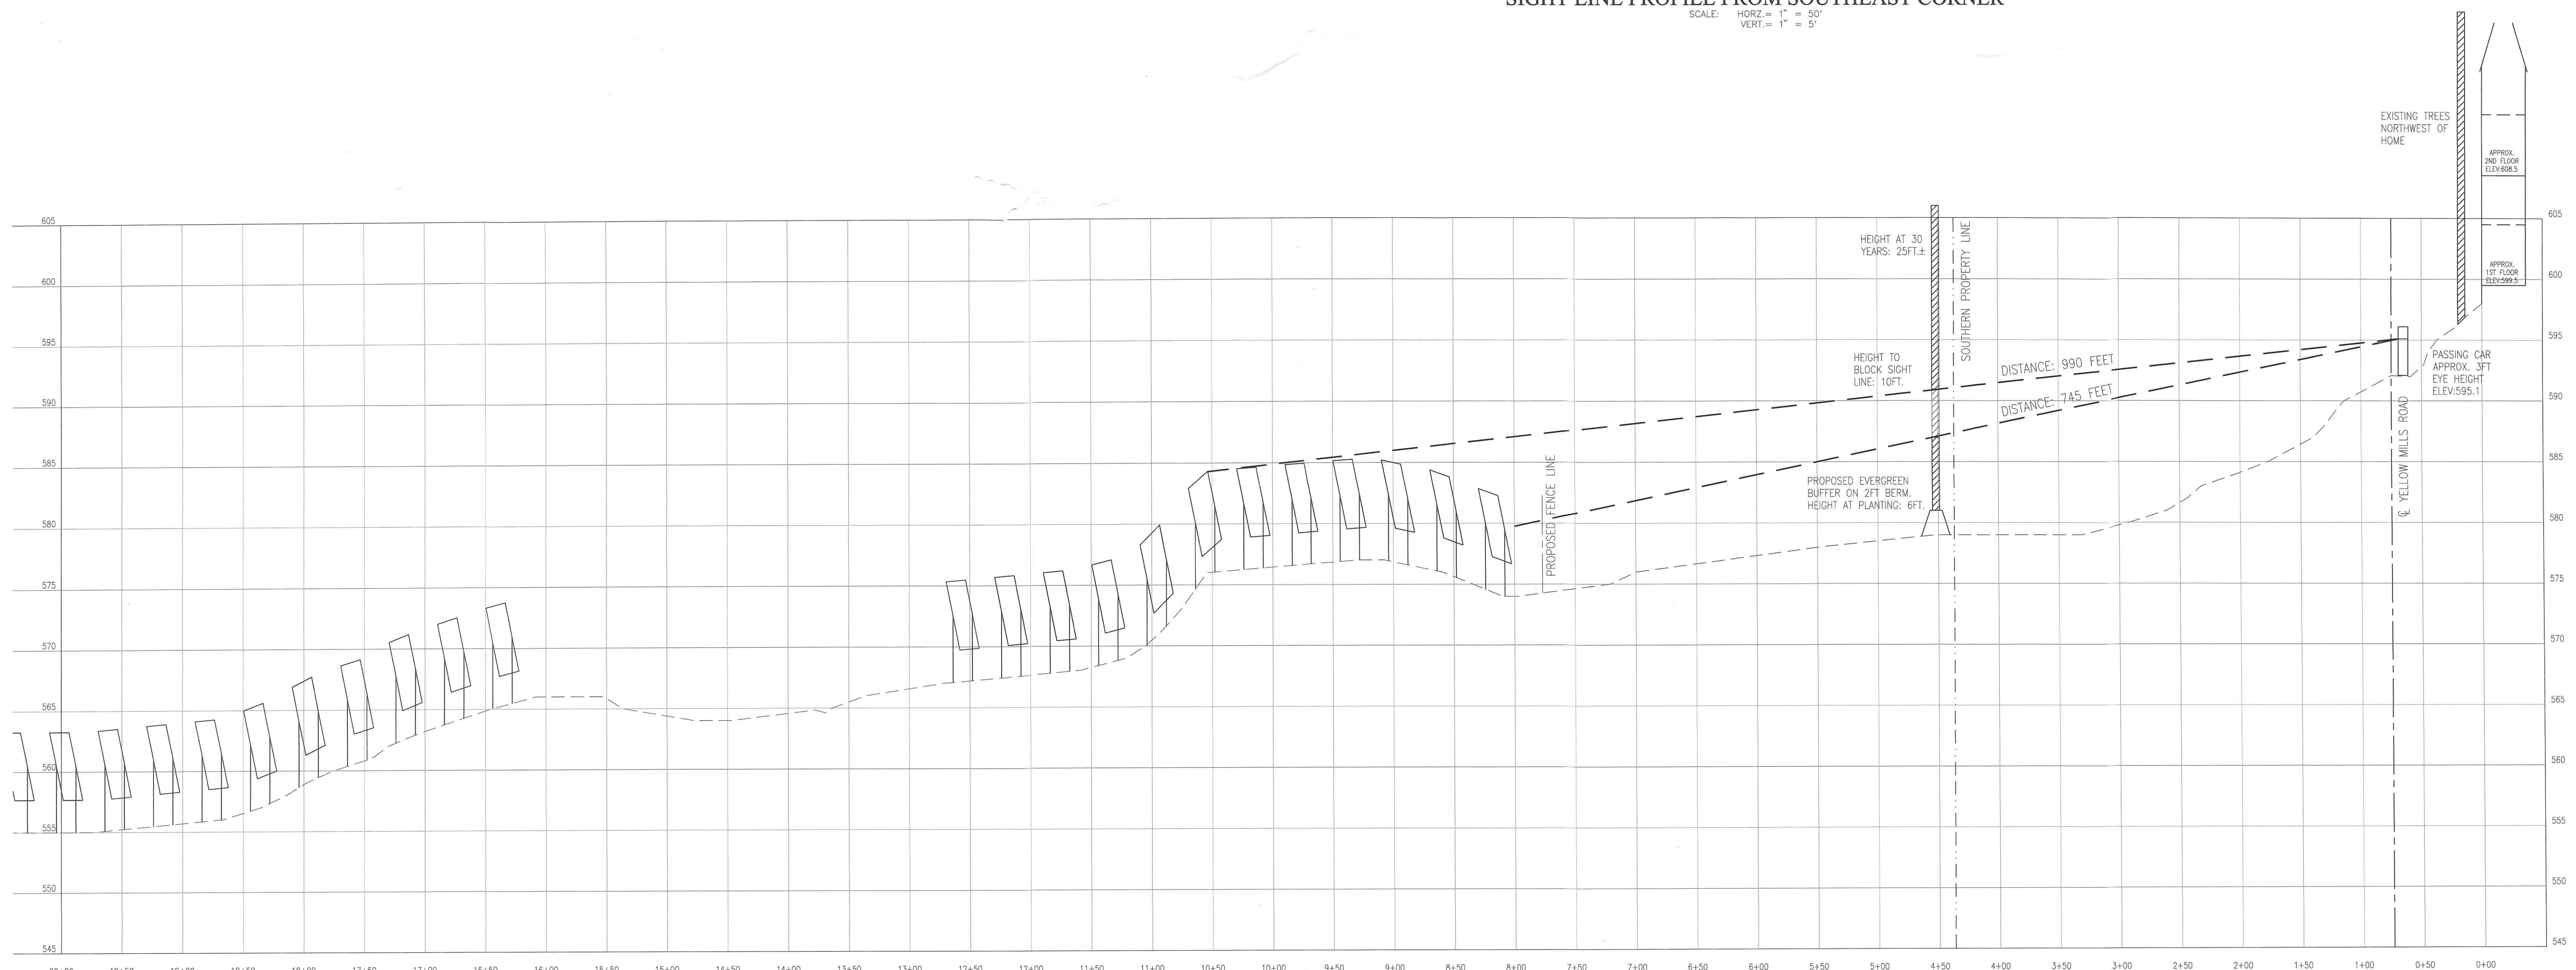

SIGHT LINE PROFILE for 531 YELLOW MILLS ROAD

SCALE: HORZ. = 1" = 50'
 VERT. = 1" = 5'