



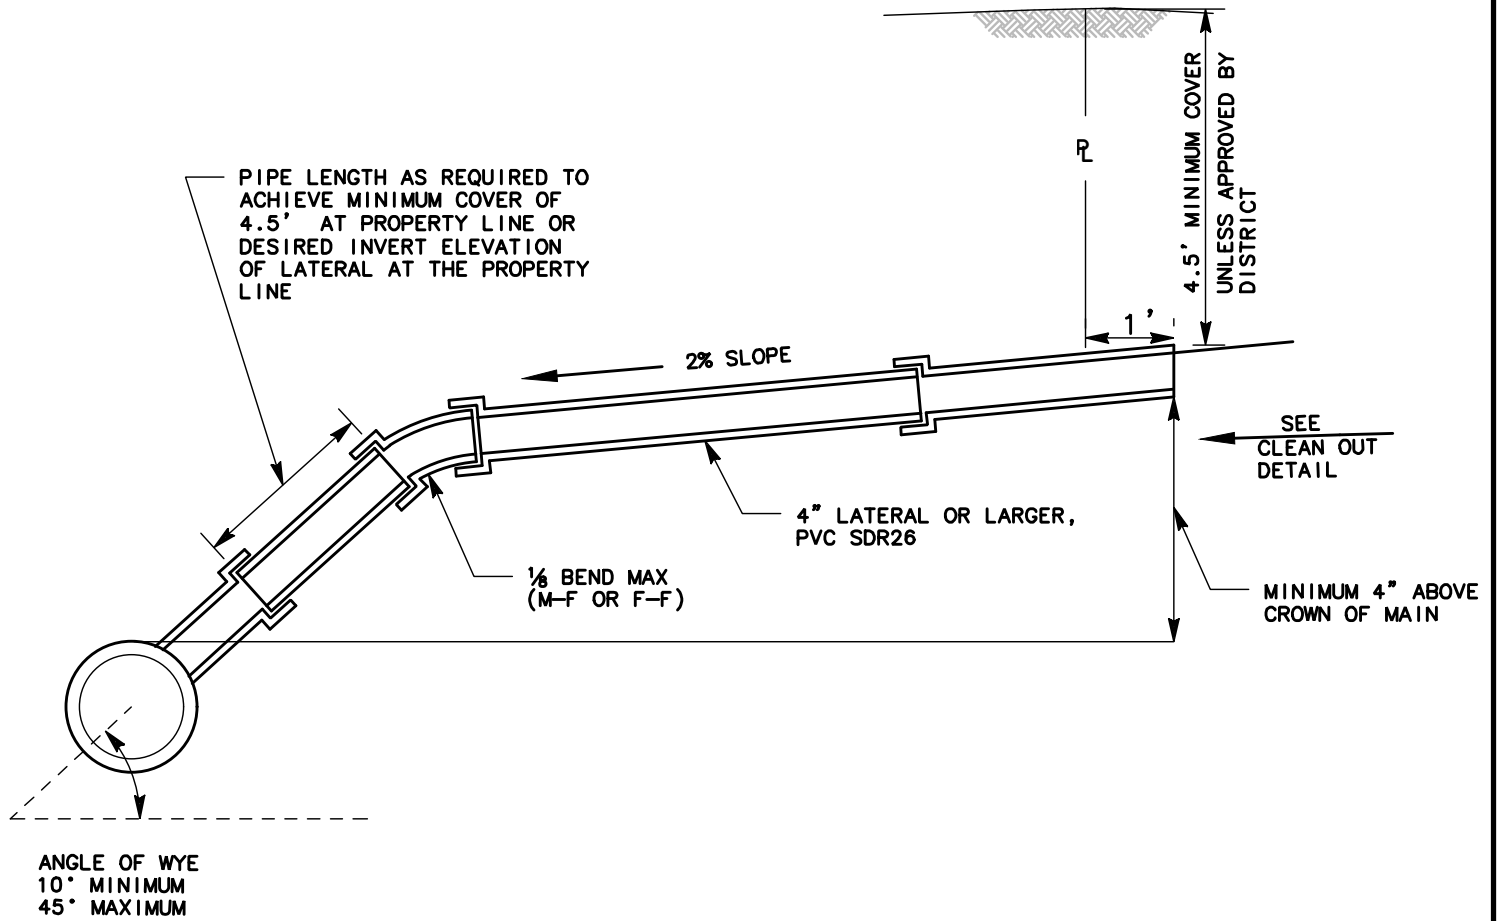

CUPERTINO SANITARY DISTRICT

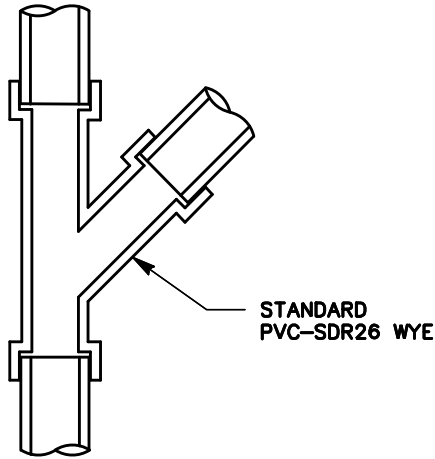

LOWER SANITARY SEWER LATERAL

DETAIL **6**

DR. BY: DATE:
JB 05/04/2020

CK. BY: DATE:
RTK 05/04/2020

APPROVED. BY:

DATE: 05/04/2020