




9

12

17

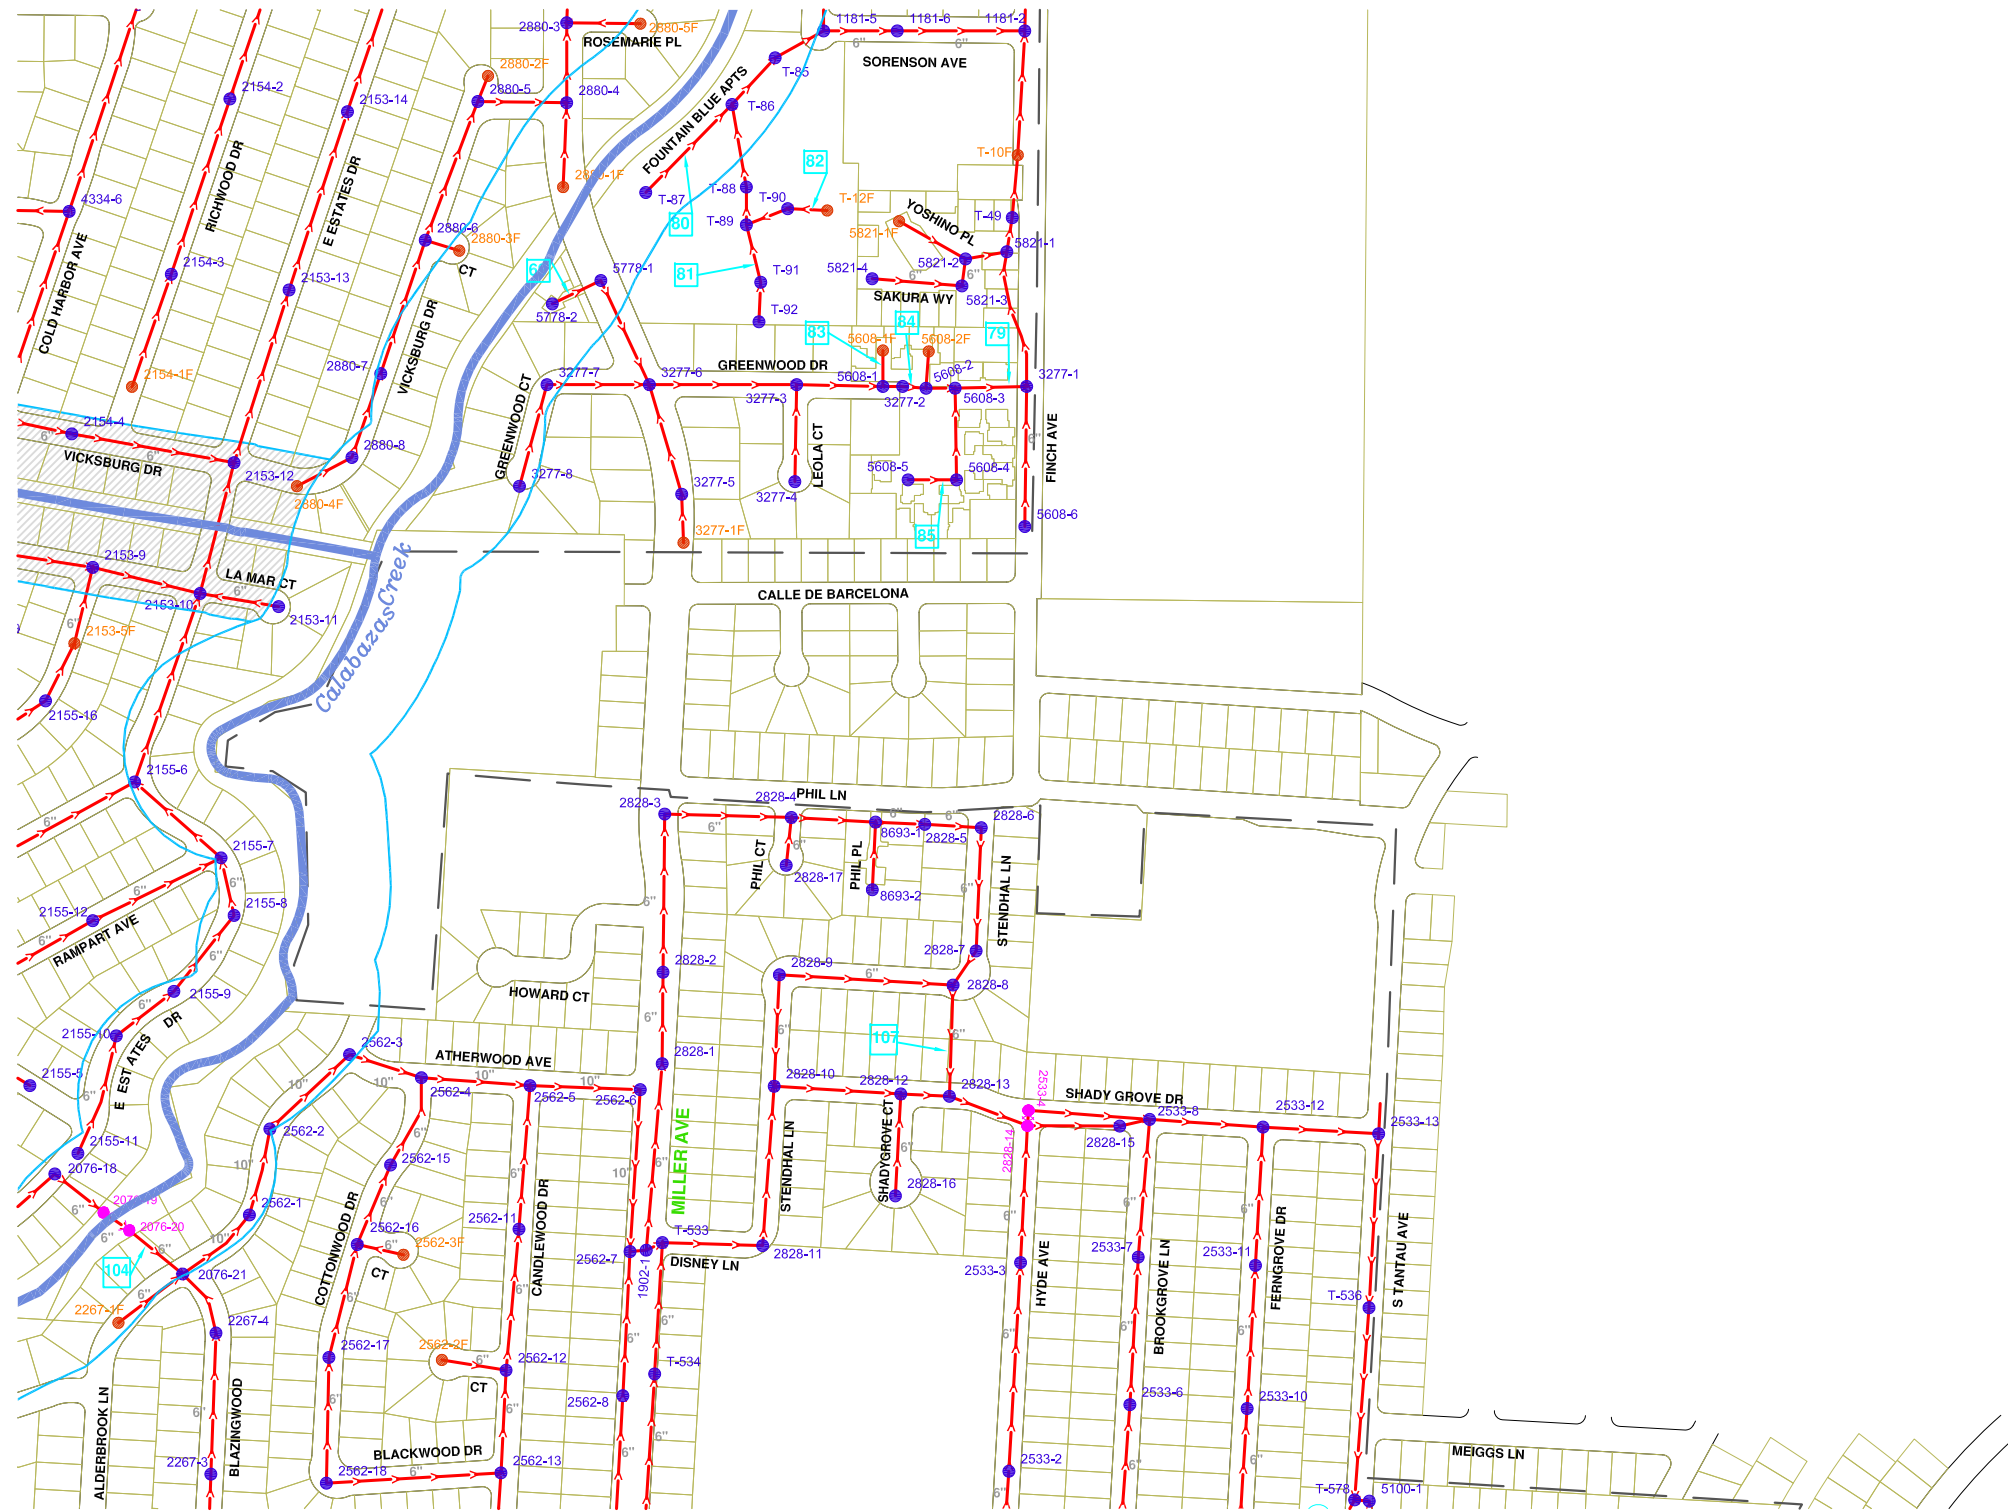

NOTE: SEWER MAIN 8" IN DIAMETER UNLESS OTHERWISE SHOWN

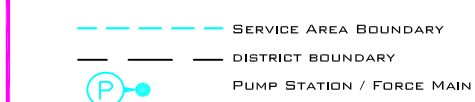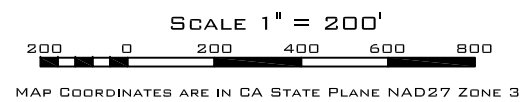

Cupertino Sanitary District
 Santa Clara County
 California
 Mark Thomas & Co. Inc.
 District Manager - Engineer
 2065 Stevens Creek Blvd. Cupertino



SHEET
13