


19

21

23

25

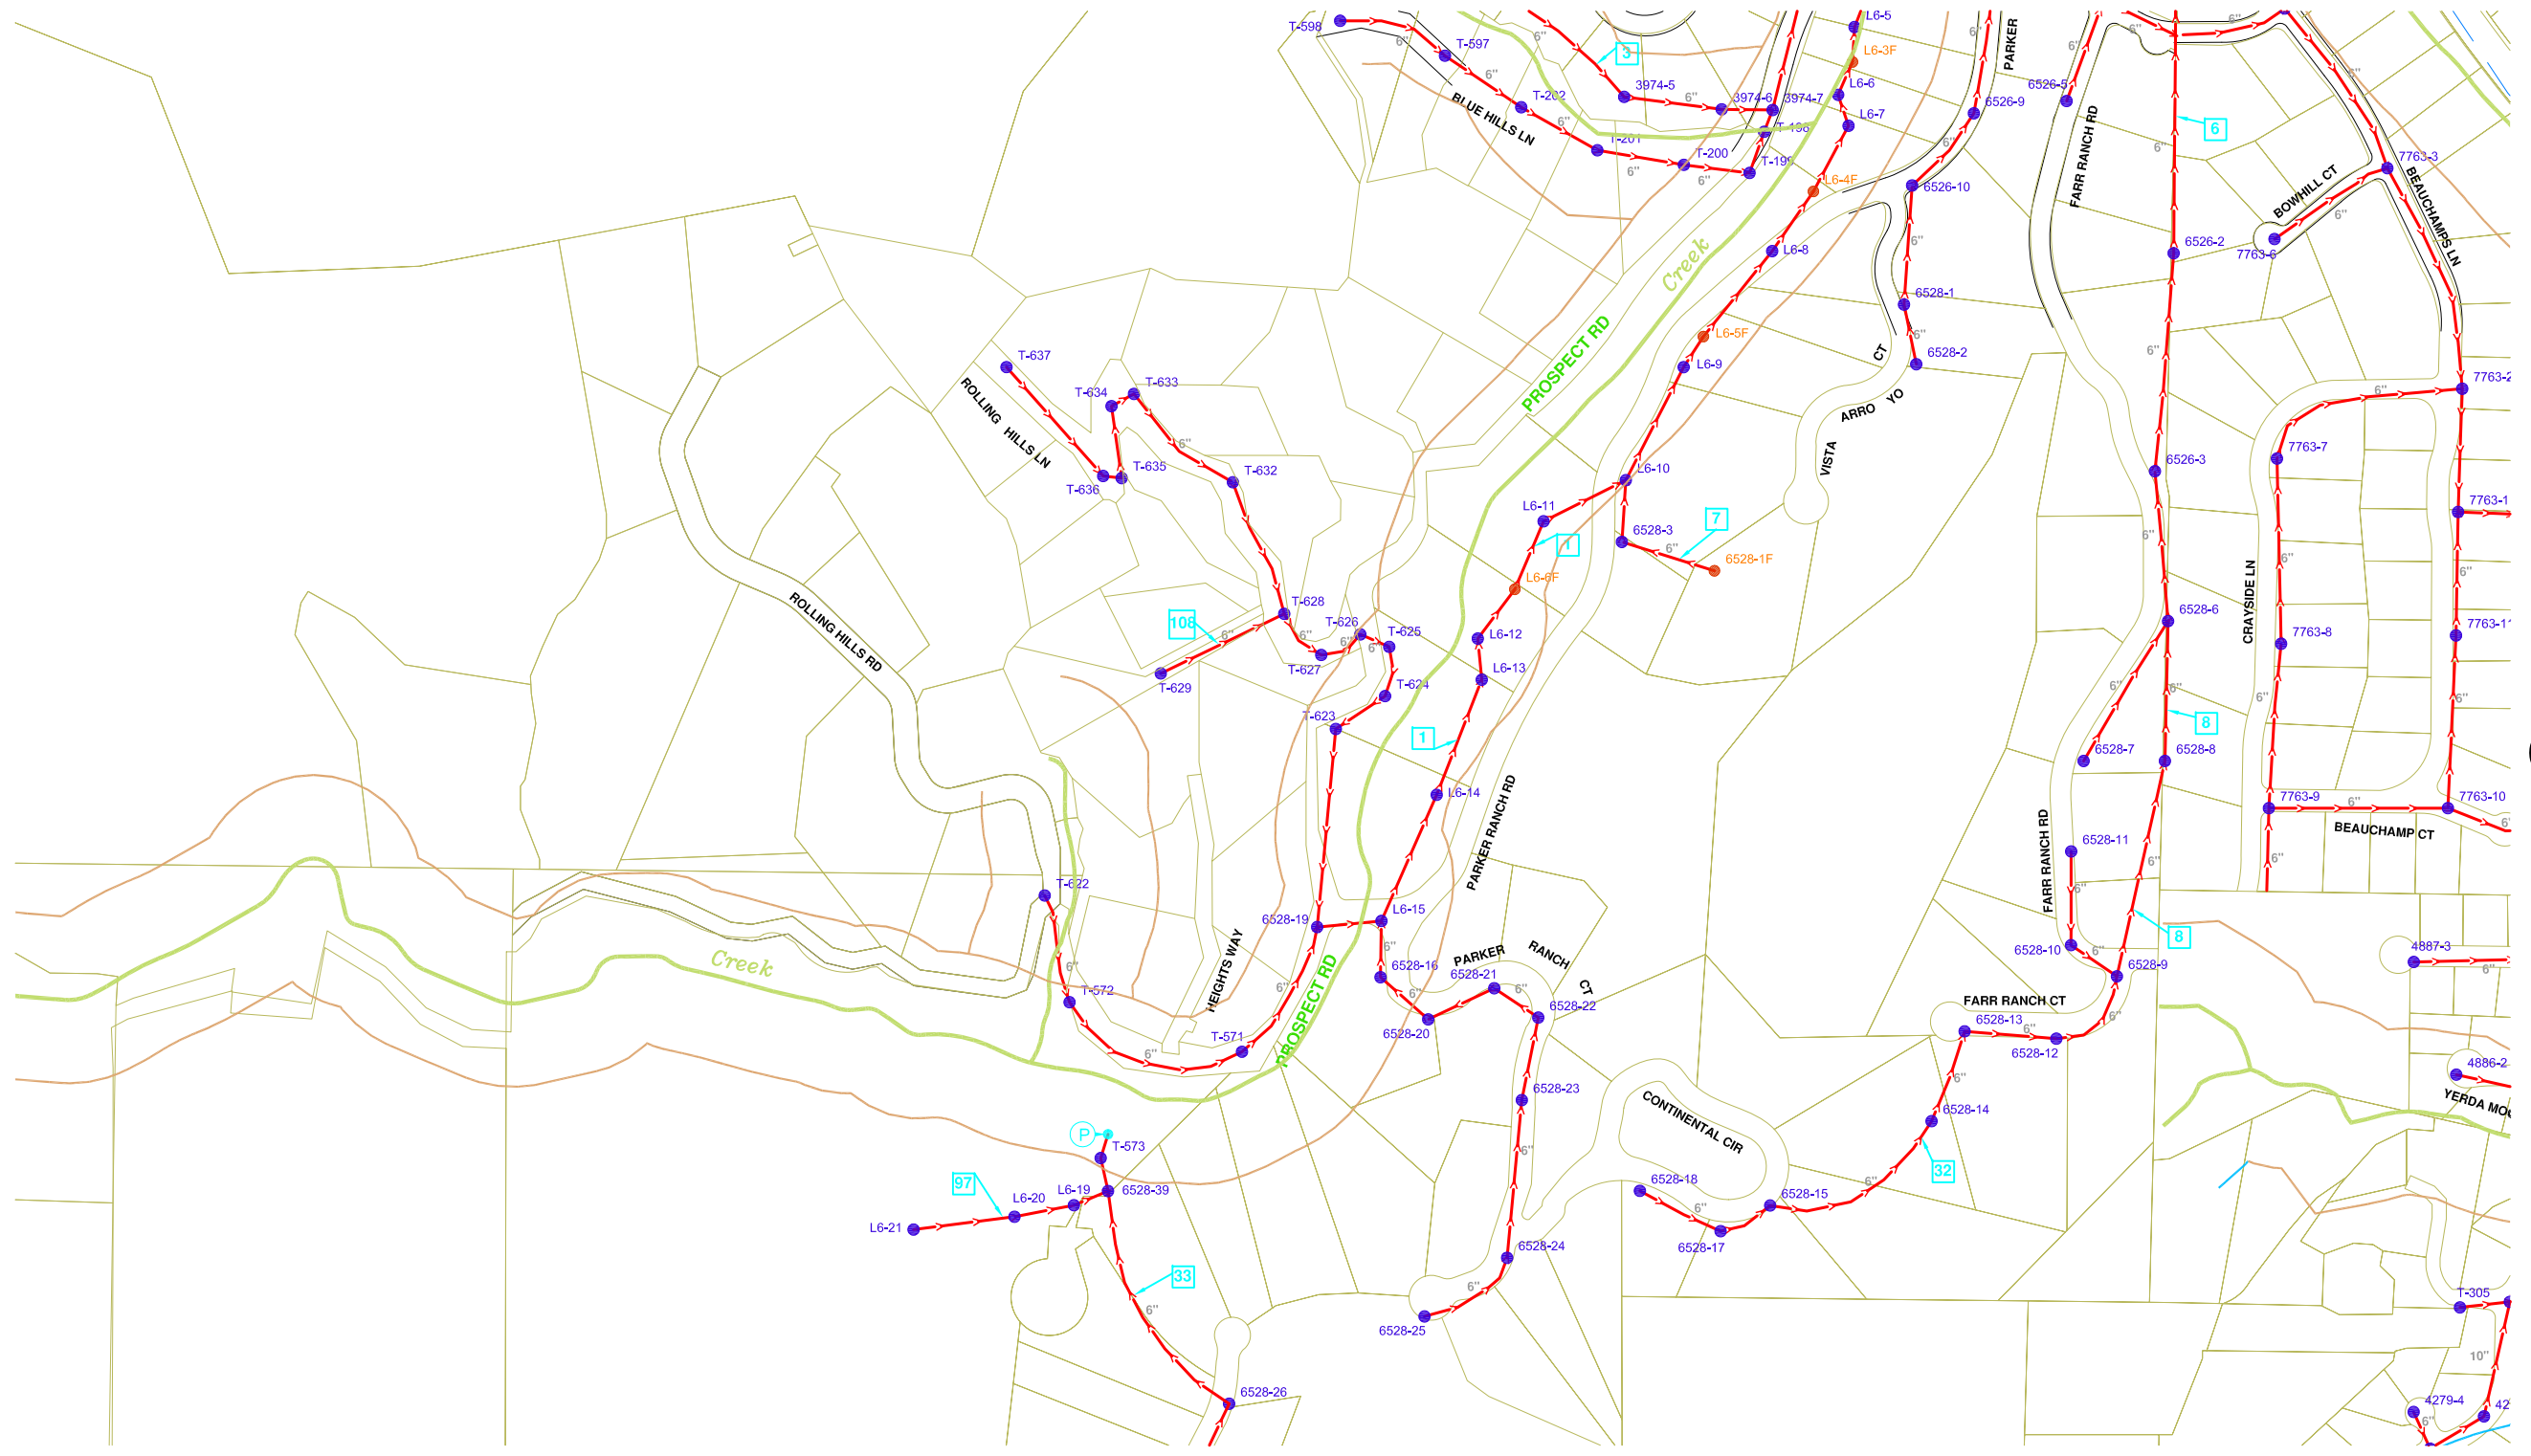

NOTE: SEWER MAIN 8" IN DIAMETER UNLESS OTHERWISE SHOWN

SCALE 1" = 200'

MAP COORDINATES ARE IN CA STATE PLANE NAD27 ZONE 3

--- SERVICE AREA BOUNDARY

--- DISTRICT BOUNDARY

(P) PUMP STATION / FORCE MAIN

LEGEND

● MANHOLE


● DROP MANHOLE

● FLUSHING INLET

● SYPHON



Cupertino Sanitary District
 Santa Clara County
 California
 Mark Thomas & Co. Inc.
 District Manager-Engineer
 20065 Stevens Creek Blvd. Cupertino

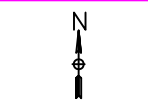

SHEET
22